


~CLANTONS ADDITION~

MAIN St.

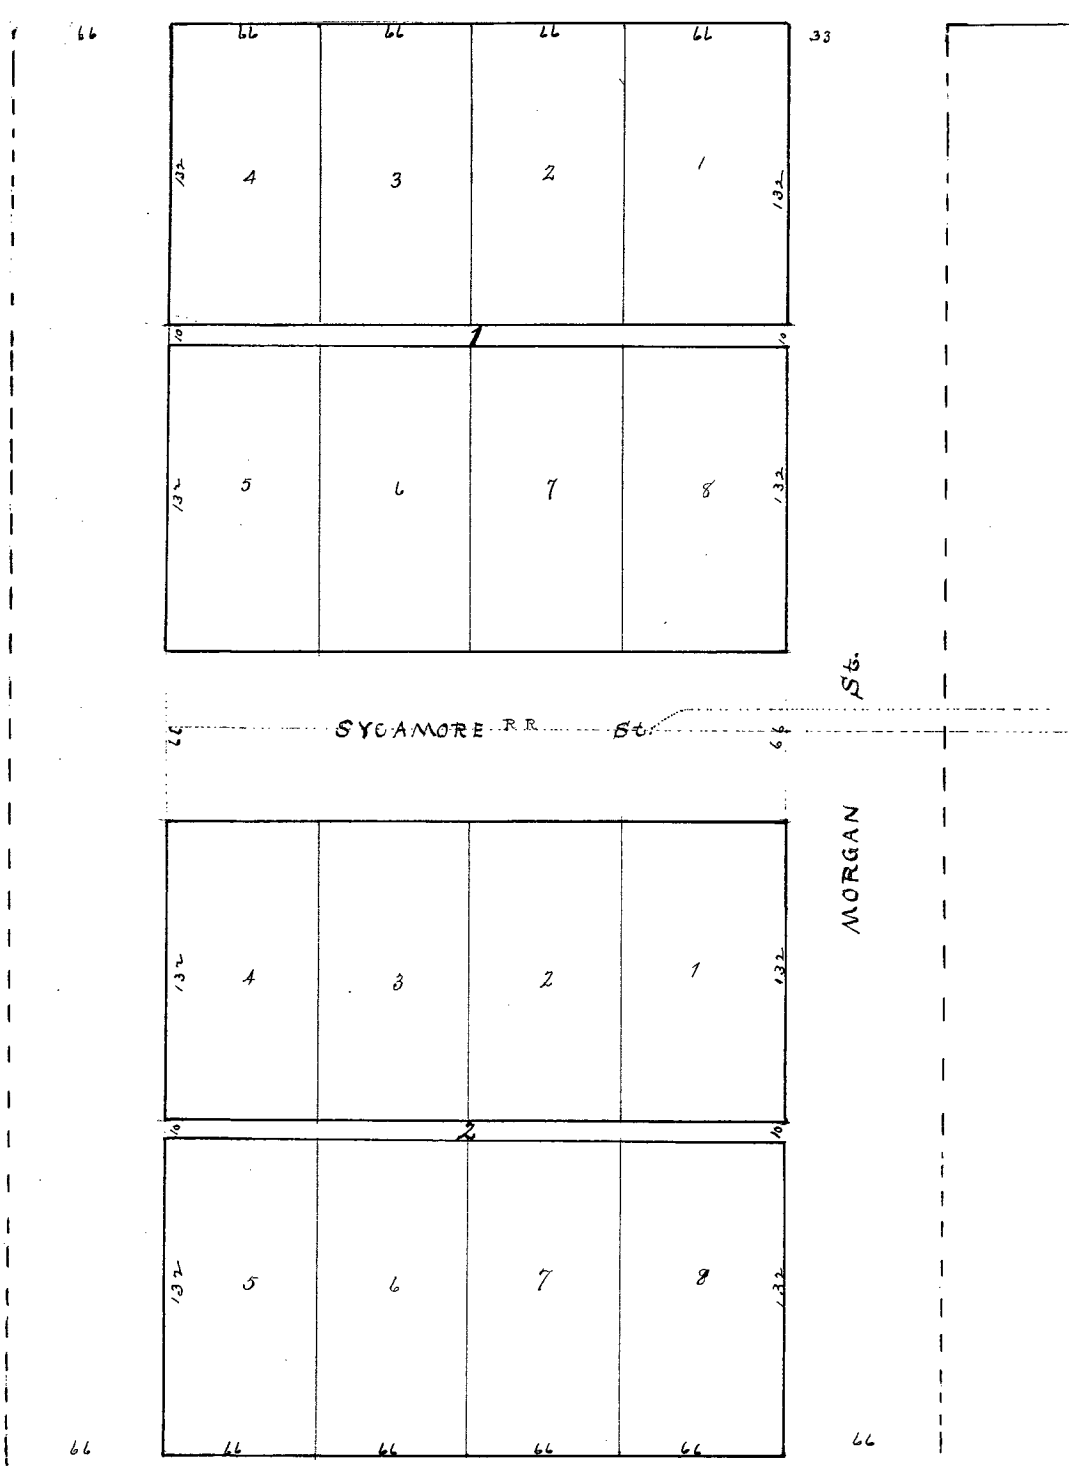

X - - - - X