

CAHALAK, BECKER
DELAWARE COUNTY AUDITOR

FEB 13 2009

FILED

CLAUDIA J. CAHALAN
DELAWARE COUNTY ASSESSOR

FEB 13 2009

FILED



Book 2009 Page 602

Document 2009 602 Type 06 002 Pages 1

Date 2/13/2009 Time 3:41:39PM


Rec Amt \$7.00

DEBORAH L PEYTON, RECORDER/REGISTRAR
DELAWARE COUNTY IOWA


PREPARED BY/RETURN TO: RANDALL L. RATTENBORG; 105 W. MAIN ST., MANCHESTER, IA 52057 563-927-2434

PLAT OF SURVEY

LOT 17; LOT 19 EXCEPT THE WEST 70' OF THE SOUTH 73'
BLOCK 3, TOWN OF GREELEY
SEC. 29, T90N, R4W OF THE FIFTH P.M., DELAWARE COUNTY, IOWA

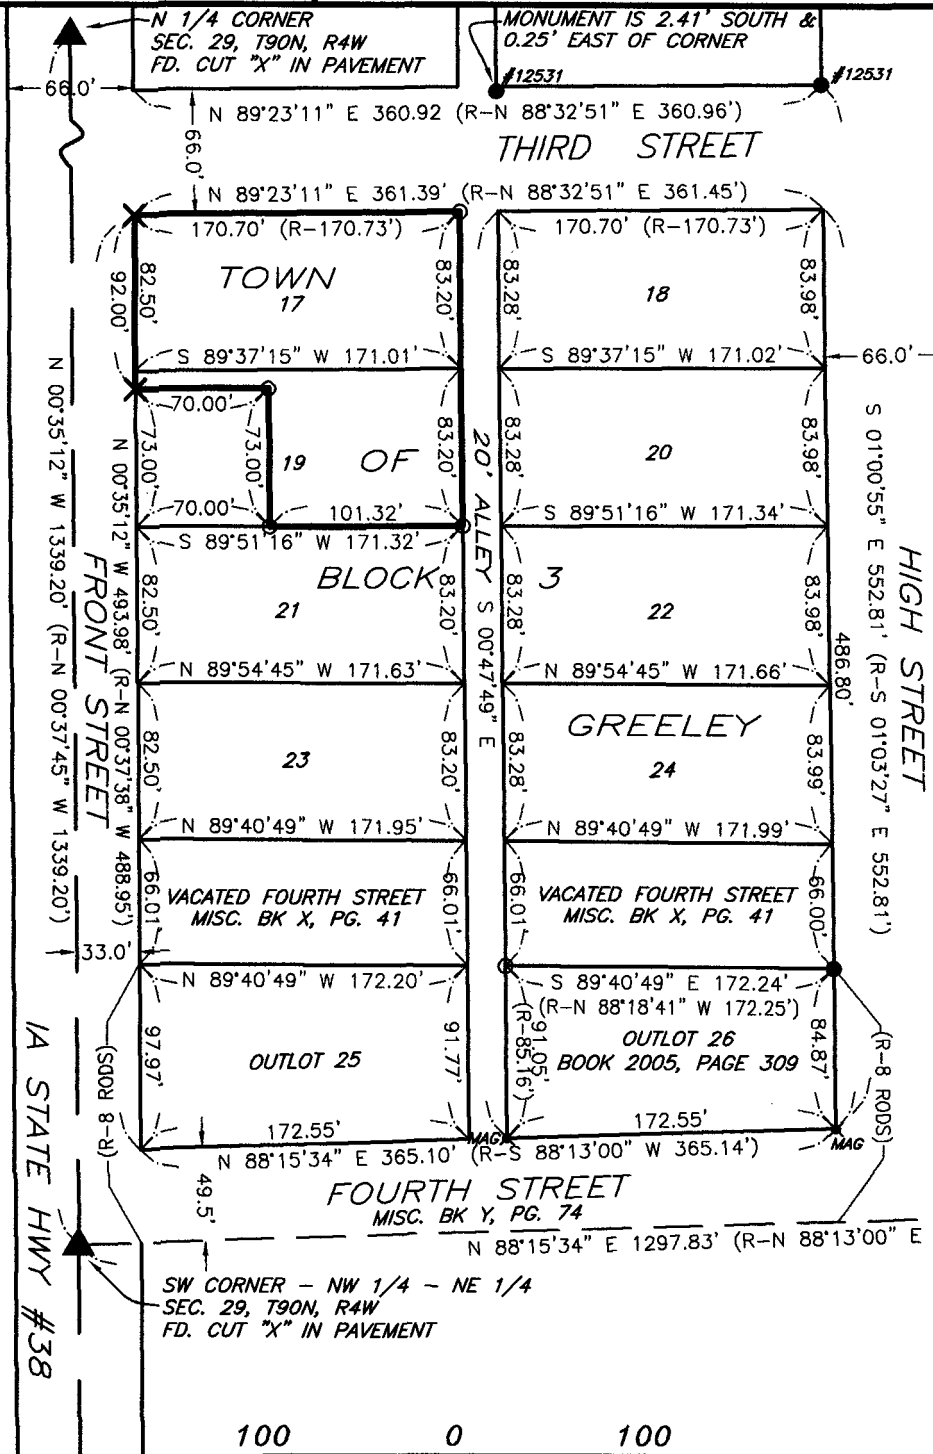

NOTE:
THE LOTS IN BLOCK 3 IN THE TOWN OF GREELEY ARE RECORDED AS 10 RODS x 5 RODS. OUTLOT 25 AND OUTLOT 26 ARE RECORDED AS 8 RODS x 10 RODS.

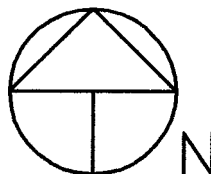

SE CORNER - NW 1/4 - NE 1/4
SEC. 29, T90N, R4W
FD. 1/2" REBAR W/ORANGE CAP #8419


LEGEND

- FOUND 1/2" REBAR W/ ORANGE L.S. CAP #8419
- #12531 FOUND 1/2" REBAR W/ YELLOW L.S. CAP #12531
- ✕ MAG FOUND MAGNAIL
- SET 1/2" REBAR W/ ORANGE L.S. CAP #17939
- ✕ SET CUT "X"
- QUARTER LINE
- QTR.-QTR. LINE
- - - EASEMENT OR ROW LINE
- EXISTING LOT LINE
- BOUNDARY ESTABLISHED
- (R-) RECORDED AS DISTANCE AND/OR BEARING

100 0 100
Scale: 1" = 100'

SURVEY REQUESTED BY: MARK SCHOBERG, CENTRAL IOWA WATER ASSOC.

SURVEYED ON: 8/19/2008

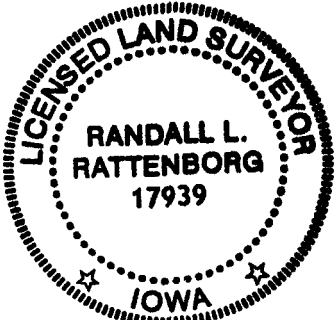

PROPRIETORS: IOWA REGIONAL UTILITIES ASSOCIATION
d/b/a CENTRAL IOWA WATER ASSOCIATION

I HEREBY CERTIFY THAT THIS LAND SURVEYING DOCUMENT WAS PREPARED AND THE RELATED SURVEY WORK WAS PERFORMED BY ME OR UNDER MY DIRECT PERSONAL SUPERVISION AND THAT I AM A DULY LICENSED LAND SURVEYOR UNDER THE LAWS OF THE STATE OF IOWA.

RANDALL L. RATTENBORG L.S.

LIC. #17939

DATE

MY LICENSE RENEWAL DATE IS DECEMBER 31, 2009

GIBBS ENGINEERING & SURVEYING
105 WEST MAIN STREET
MANCHESTER, IA 52057

PROJECT NO.
08-60

SCALE: 1"=100'

DATE: 8/19/2008

DRAWN BY: RLR

CHECKED BY: JDG

GPS: 13

REVISED

SHEET 1 OF 1

PAGES OR SHEETS COVERED BY THIS SEAL: 1

BOOK 2009 PAGE 602