



REQUESTED BY: MATTHEW D. O'CONNELL
SURVEYOR: RANDALL L. RATTENBORG
COMPANY: BURRINGTON, GROUP, INC.
105 W. MAIN STREET, MANCHESTER, IA 52057
INFO@BURRINGTONGROUP.COM 563-927-2434

DEC 13 2022

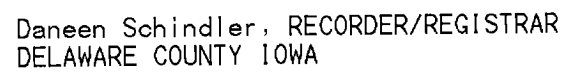

LOT EIGHT (8) AND THE WEST TWENTY-TWO (22) FEET OF LOT 9, BLOCK SEVEN (7), HOBBS ADDITION TO DELHI, IOWA, ACCORDING TO PLAT RECORDED IN BOOK D L.D., PAGES 516-517

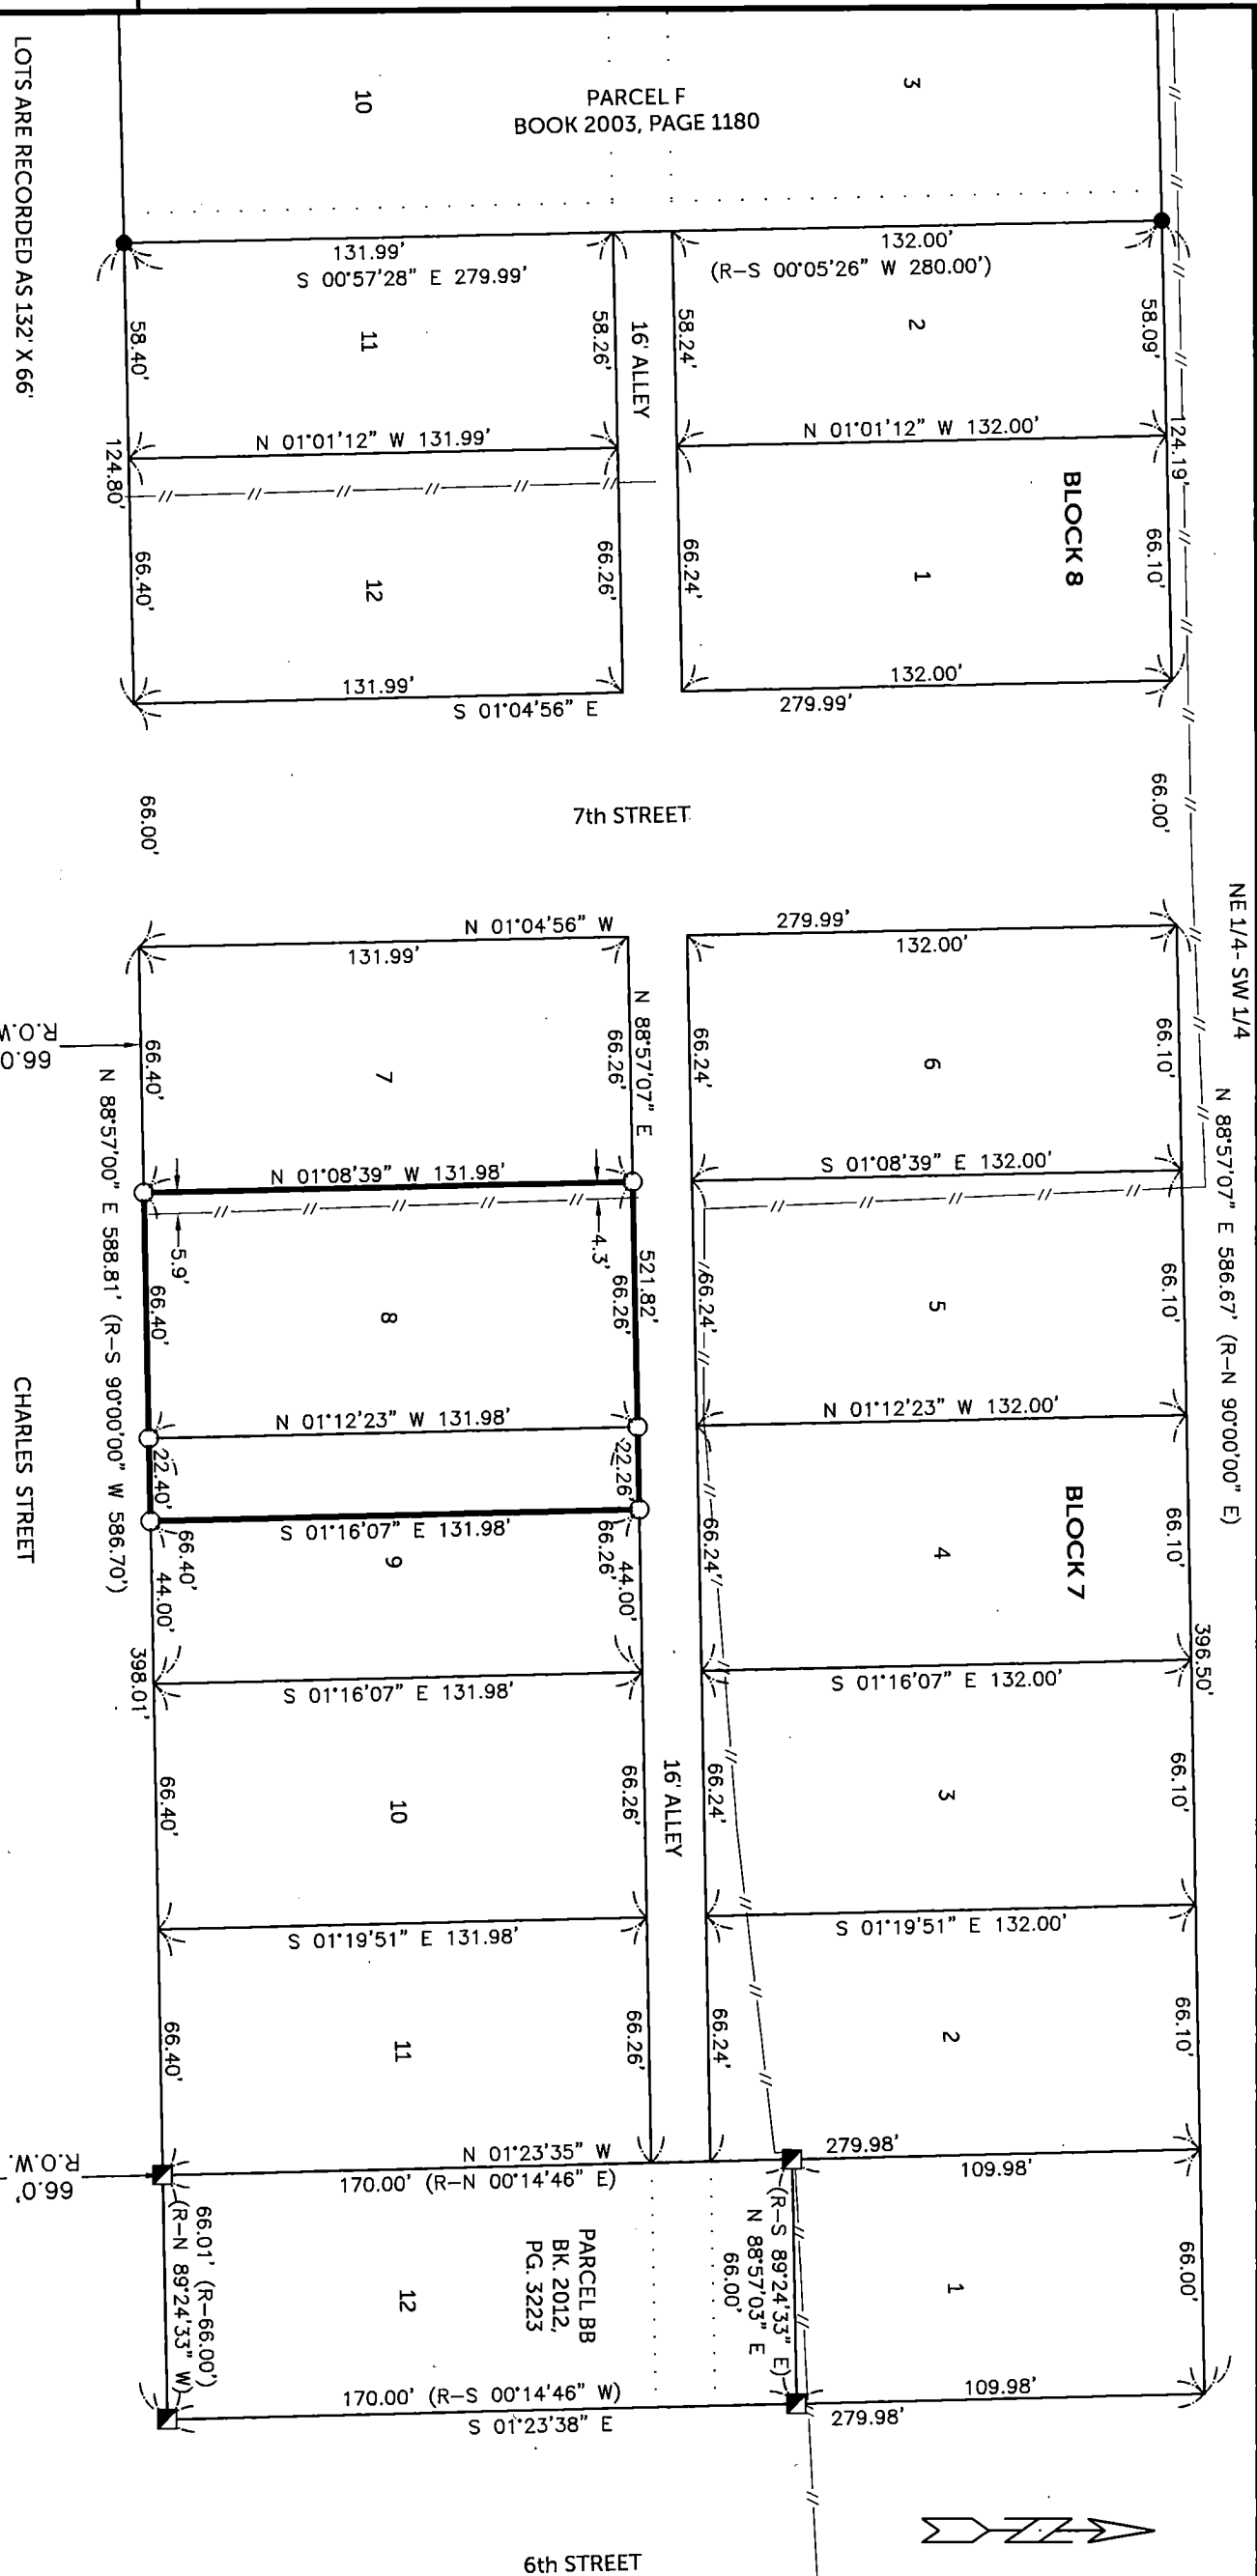

CHARLES STREET

Q:\Civil3D_Survey\Delhi_260_LDT\Delhi_260th 2016.dwg

I HEREBY CERTIFY THAT THIS LAND SURVEYING DOCUMENT WAS PREPARED AND THE RELATED SURVEY WORK WAS PERFORMED BY ME OR UNDER MY DIRECT PERSONAL SUPERVISION AND THAT I AM A DULY LICENSED PROFESSIONAL LAND SURVEYOR UNDER THE LAWS OF THE STATE OF IOWA.

MY LICENSE RENEWAL DATE IS DECEMBER 31, 2023

PROJECT NO. 22-134
SCALE: 1" = 50'
DATE: 11/30/2022
DRAWN BY: RLR
CHECKED BY: DDK
GPS BOX: DELHI - 260TH
SHEET 1 OF 1

FOUND 1/2"Ø REBAR w/
ORANGE CAP PLS 8419
FOUND 1/2"Ø REBAR w/
ORANGE CAP PLS 17939
SET 1/2" REBAR w/
ORANGE CAP PLS 17939
FENCE LINE

SCALE: 1" = 50'