

RECORDER'S INDEX

LOCATION: LOT 6 AND LOT 7 OF PUFFETT  
FIRST ADDITION, TOWN OF DUNDEE,  
DELAWARE COUNTY, IOWA

REQUESTOR: LUKE NURRE  
PROPRIETOR: LUKE AND TANYA NURRE

SURVEYOR: DAVID P. SCHNEIDER  
SURVEYOR COMPANY: SCHNEIDER LAND SURVEYING  
AND PLANNING, INC.

RETURN TO: DAVID P. SCHNEIDER  
P.O. BOX 128 FARLEY, IOWA  
Ph#563-744-3631 daves@yousq.net

FILED  
Delaware Co. Auditor

DEC 28 2022

FILED  
Delaware Co. Assessor

DEC 28 2022




Book 2022 Page 3784

Document 2022 3784 Type 06 002 Pages 1  
Date 12/28/2022 Time 12:37:12PM  
Rec Amt \$7.00


Daneen Schindler, RECORDER/REGISTRAR  
DELAWARE COUNTY IOWA

PLAT OF SURVEY (RETRACEMENT)  
LOT 6 AND LOT 7 OF PUFFETT FIRST ADDITION,  
TOWN OF DUNDEE, DELAWARE COUNTY, IOWA

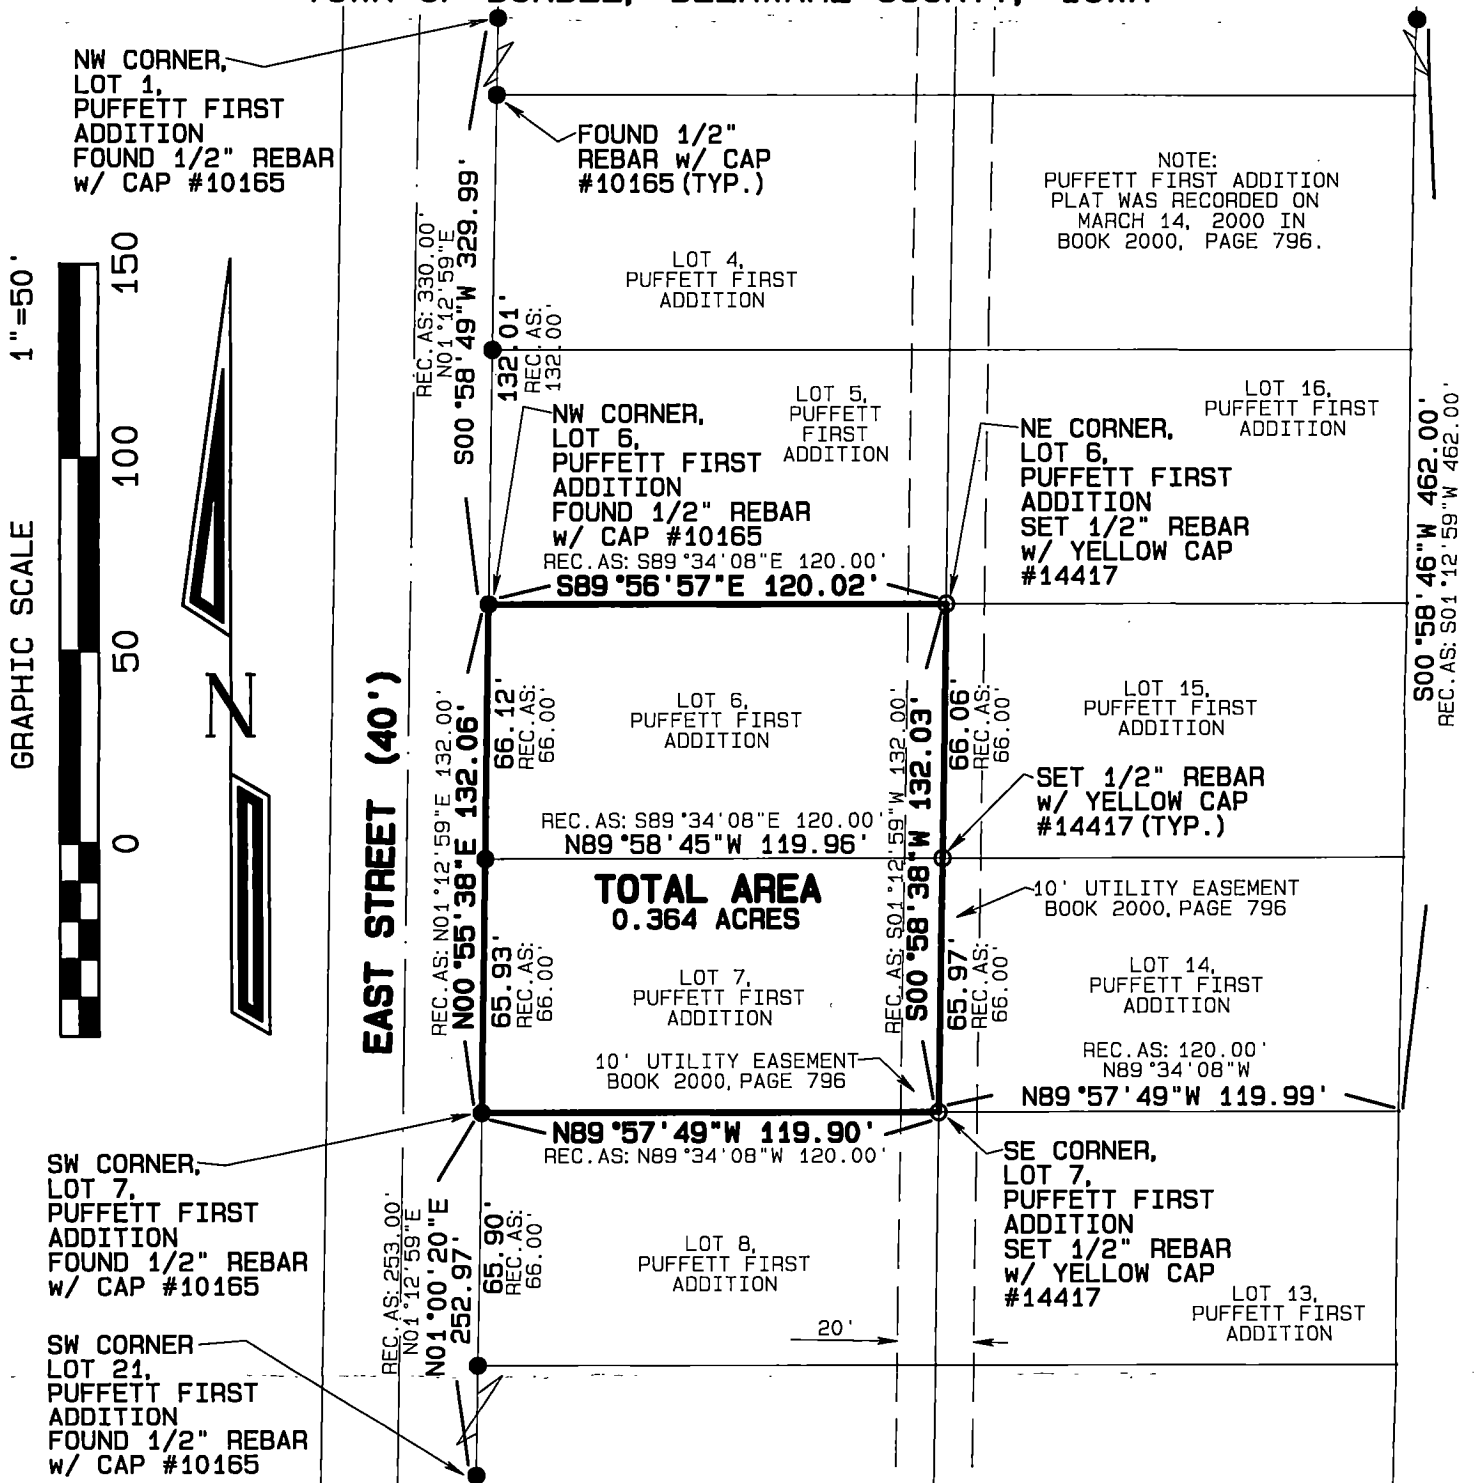

LEGAL DESCRIPTION:

LOT 6 AND LOT 7 OF PUFFETT FIRST ADDITION,  
TOWN OF DUNDEE, DELAWARE COUNTY, IOWA

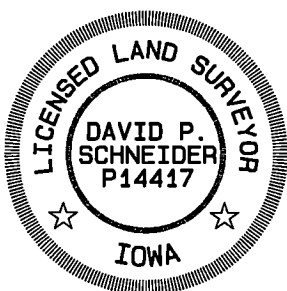

I hereby certify that this land surveying document was prepared and the related survey work was performed by me or under my direct personal supervision and that I am a duly licensed Land Surveyor under the laws of the State of Iowa.

*David P. Schneider* 12/20/2022  
David P. Schneider P.L.S. P14417 Date:

My license renewal date is December 31, 2023.

Pages or sheets covered by this seal: THIS SHEET ONLY

**SCHNEIDER**  
Land Surveying  
&  
Planning, Inc.  
P.O. Box 128  
Farley, Iowa 52046  
Ph# 563-744-3631  
daves@yousq.net

Project: 2663DUNDEEIA  
Survey Date: 12/20/2021  
Sheet: 1 of 1