

INDEX LEGEND

Location: SE1/4 SEC. 31, T87N, R6W; SW1/4 SEC. 32, T87N, R6W;
 SW1/4 & NW1/4 SEC. 29, T87N, R6W; SE1/4 & NE1/4 SEC. 30, T87N, R6W;
 SE1/4 & NE1/4 SEC. 19, T87N, R6W; SW1/4 & NW1/4 SEC. 20, T87N, R6W;
 SW1/4 SEC. 17, T87N, R6W; SE1/4 & NE1/4 SEC. 18, T87N, R6W;
 SE1/4 SEC. 7, T87N, R6W; SW1/4 SEC. 8, T87N, R6W;

Requestor: Delaware County Engineer

Survey Date: 4-27-2023

Surveyor: Wyatt B. Anderson

Surveyor Company:

Delaware County Engineer's Office

Return To: Delaware County Engineer's Office, 2139 Highway 38, Manchester, IA 52057
 Phone 563-927-3505







Book 2023 Page 1630

Document 2023 1630 Type 06 001 Pages 3
 Date 7/14/2023 Time 9:13:10AM
 Rec Amt \$.00

Daneen Schindler, RECORDER/REGISTRAR
 DELAWARE COUNTY IOWA

MONUMENT PRESERVATION CERTIFICATE

- NOTES:
1. THIS MONUMENT PRESERVATION CERTIFICATE HAS BEEN PREPARED FOR THE COUNTY ROAD W63 (110'TH AVENUE) PCC OVERLAY PROJECT (PROJECT NO. STP-S-C028(100)--5E-28. THE EXISTING CONCRETE ROAD WAS OVERLAYED WITH APPROXIMATELY 6 INCHES OF NEW CONCRETE
 2. THE HORIZONTAL GRID COORDINATES SHOWN ON THIS MONUMENT PRESERVATION CERTIFICATE HAVE BEEN BASED ON THE IOWA REGIONAL COORDINATE SYSTEM (IARCS) ZONE 3, ELKADER. HORIZONTAL COORDINATES WERE DETERMINED USING RTK GPS REFERENCING THE IARTN OPERATING WITH NAD83(2011) EPOCH 2010.00 REFERENCE STATION POSITIONS.


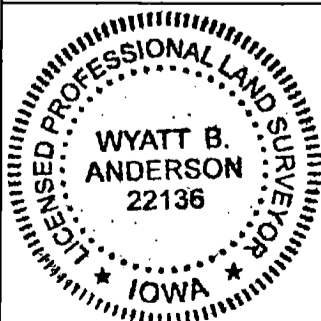
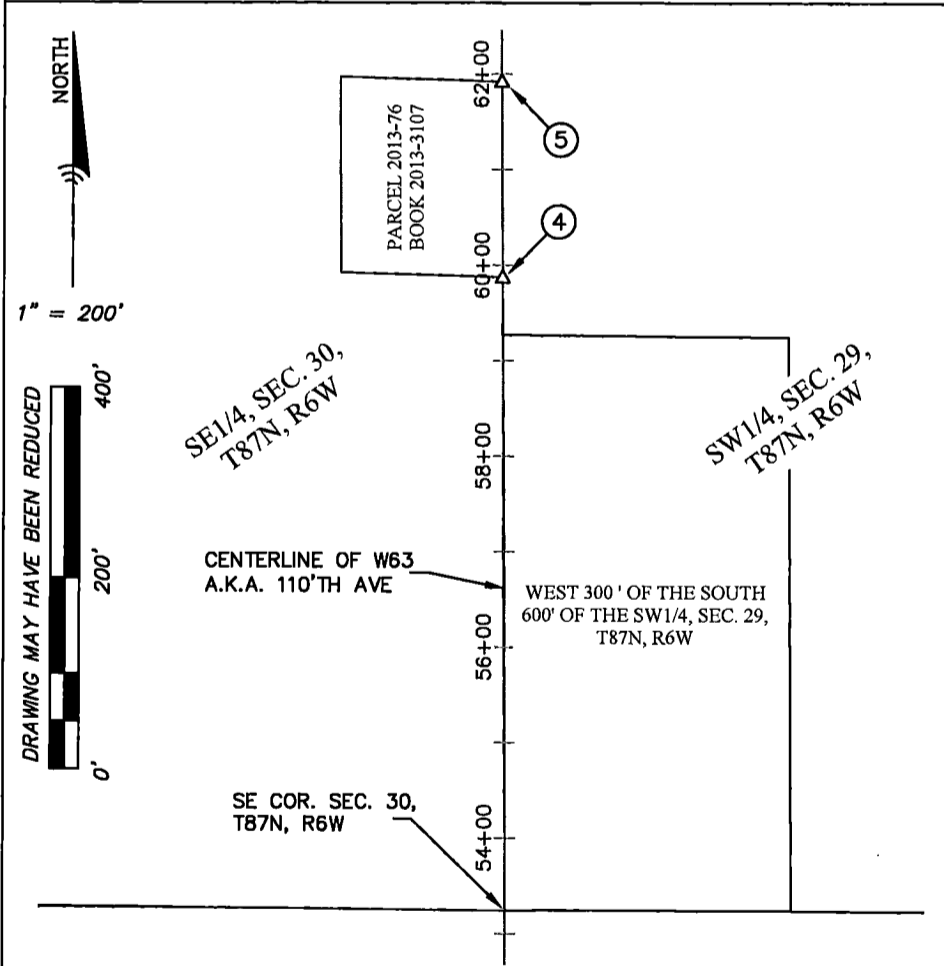
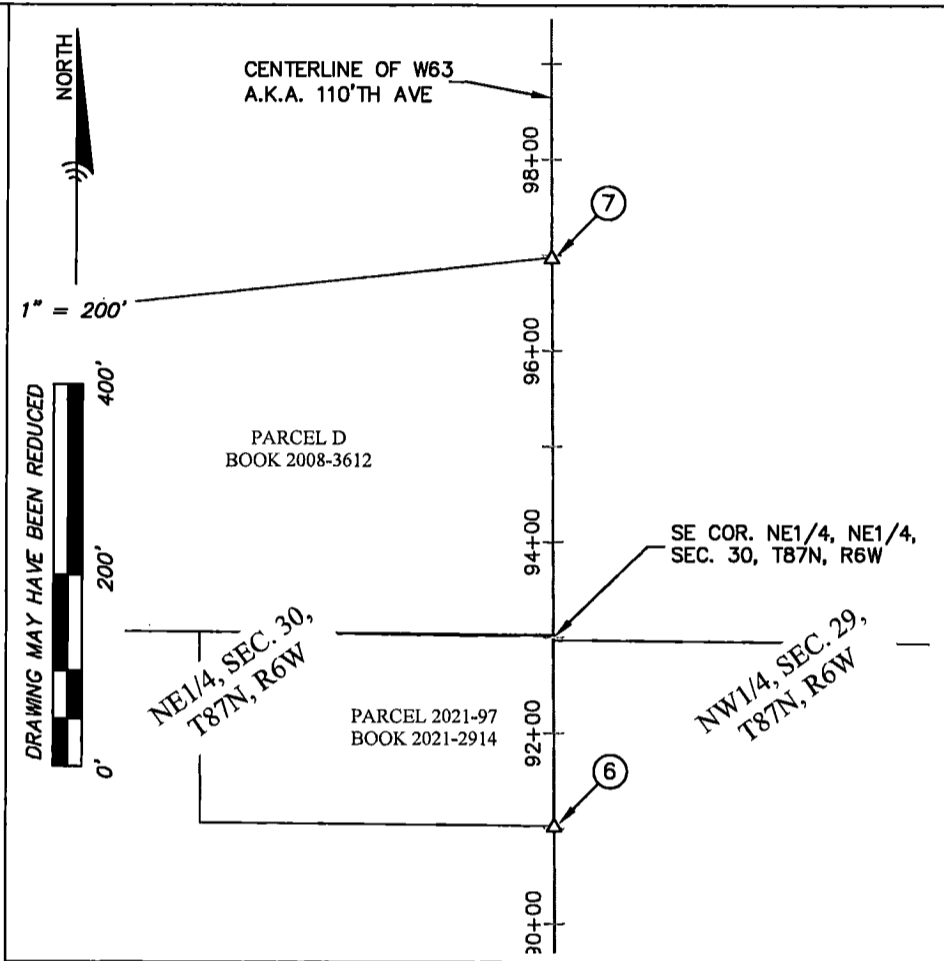
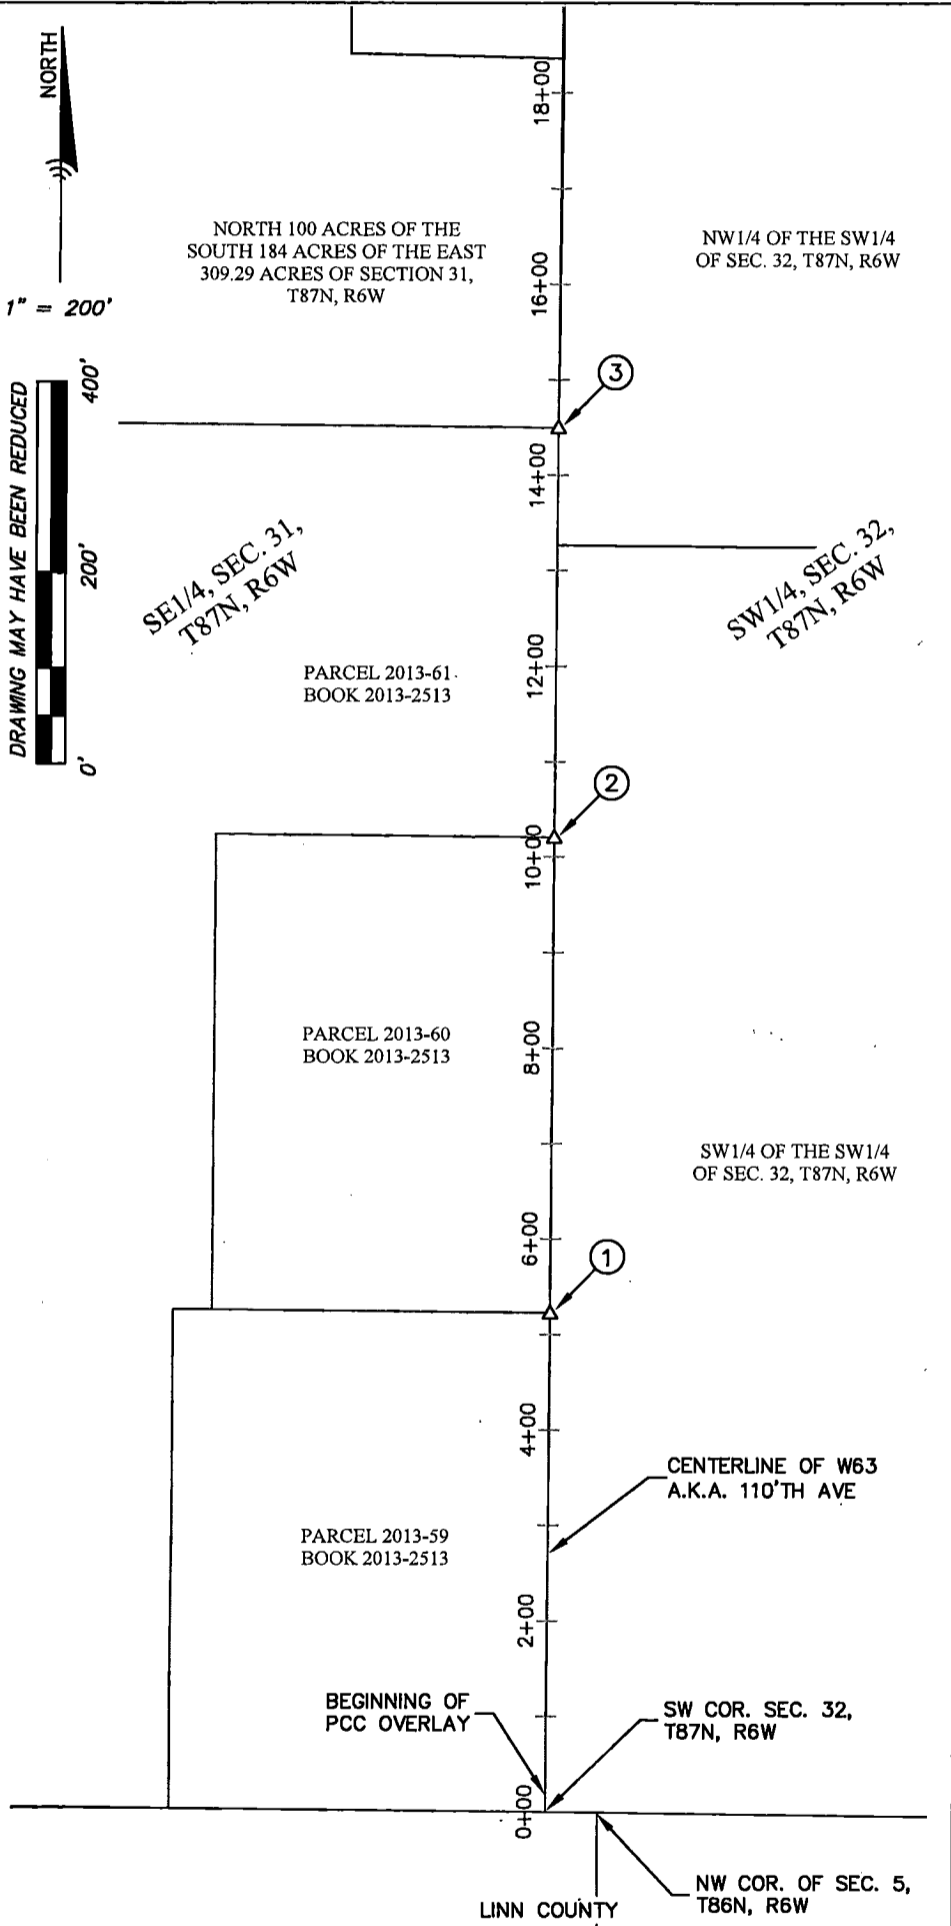


I HEREBY CERTIFY THAT THIS LAND SURVEYING DOCUMENT WAS PREPARED AND THE RELATED SURVEY WORK WAS PERFORMED BY ME OR UNDER MY DIRECT PERSONAL SUPERVISION AND THAT I AM A DULY LICENSED LAND SURVEYOR UNDER THE LAWS OF THE STATE OF IOWA.

Wyatt B. Anderson 7-10-2023
 WYATT B. ANDERSON DATE
 LICENSE NUMBER 22136
 MY LICENSE RENEWAL DATE IS DECEMBER 31, 2023
 SHEETS COVERED BY THIS SEAL : SHEET 1 OF 3

DELAWARE COUNTY ENGINEER'S OFFICE
 2139 HIGHWAY 38
 MANCHESTER, IOWA 52057
 PHONE: (563) 927-3505
 SHEET 1 OF 3

DATE OF SURVEY: 4-27-2023
 CUT "X" MARKS: 6-21-2023
 DATE PREPARED: 7-10-2023

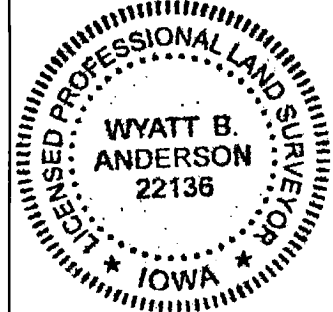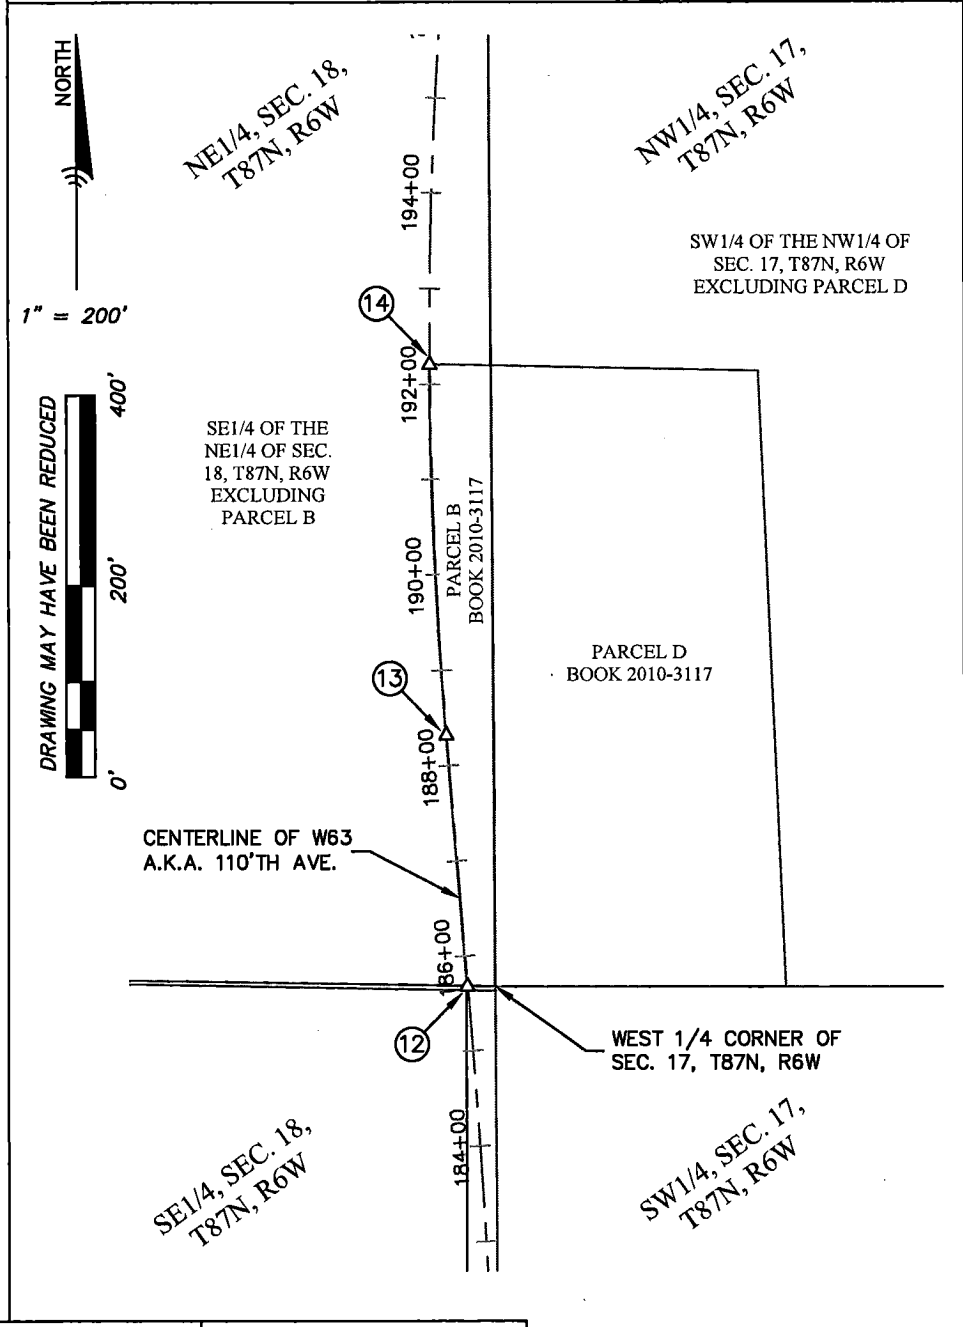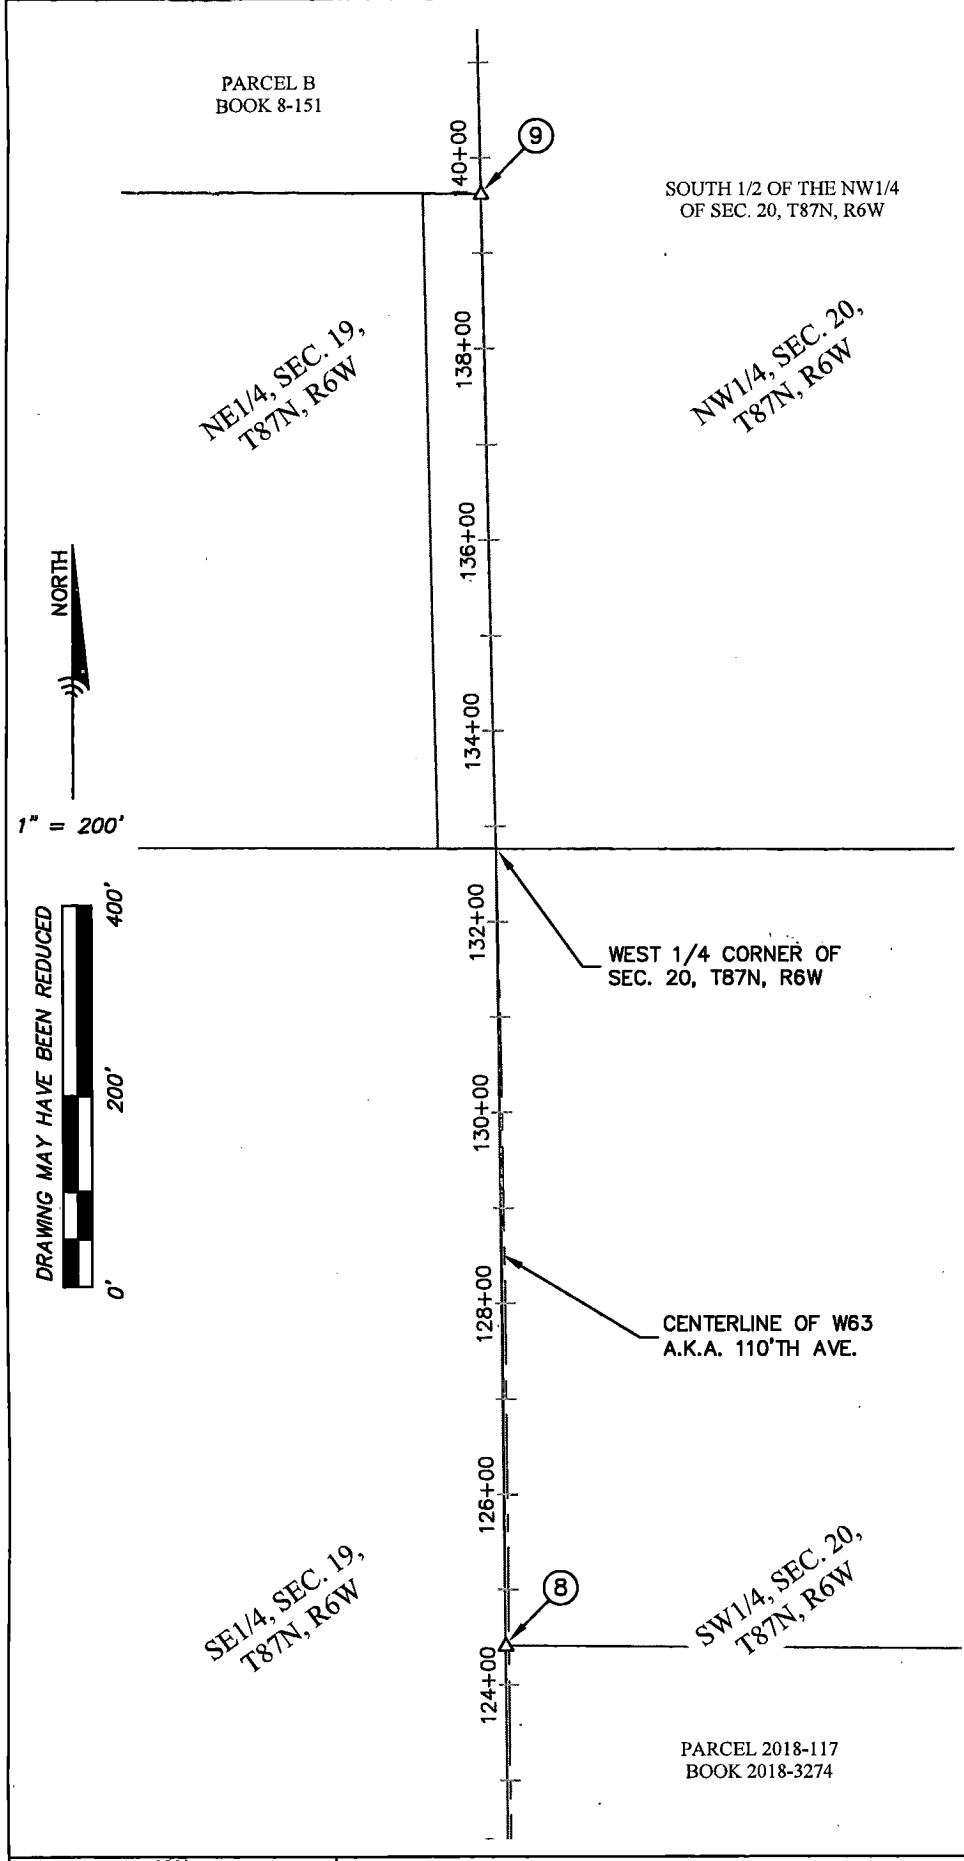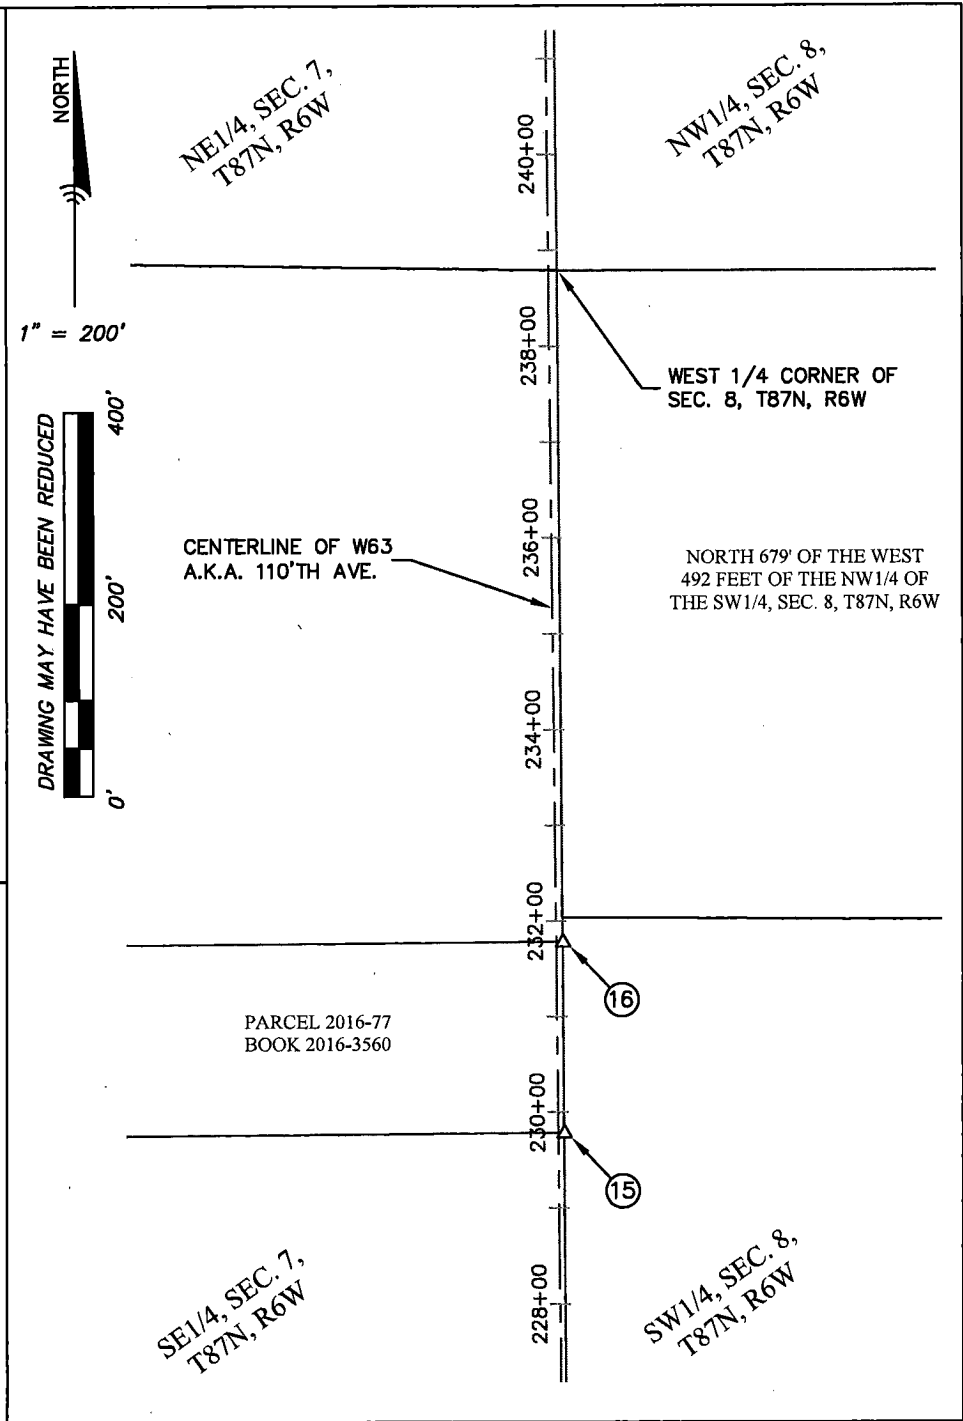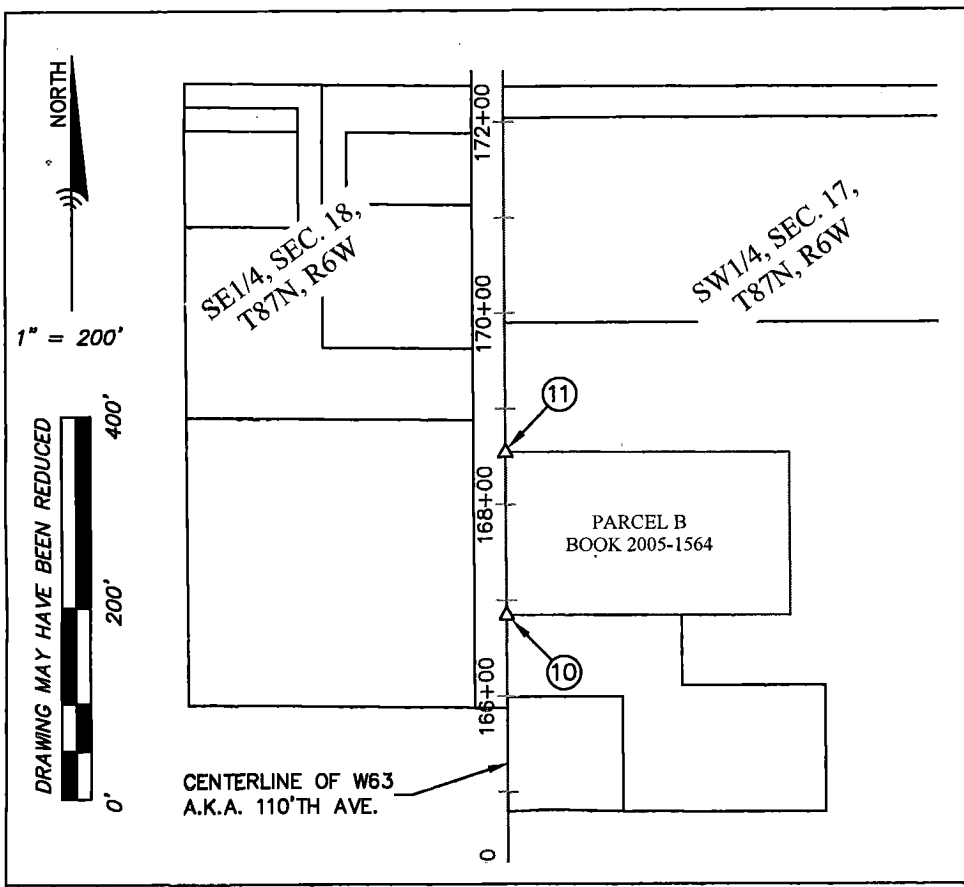


I HEREBY CERTIFY THAT THIS LAND SURVEYING DOCUMENT WAS PREPARED AND THE RELATED SURVEY WORK WAS PERFORMED BY ME OR UNDER MY DIRECT PERSONAL SUPERVISION AND THAT I AM A DULY LICENSED LAND SURVEYOR UNDER THE LAWS OF THE STATE OF IOWA.

Wyatt B. Anderson 7-10-2023
 WYATT B. ANDERSON DATE
 LICENSE NUMBER 22136
 MY LICENSE RENEWAL DATE IS DECEMBER 31, 2023
 SHEETS COVERED BY THIS SEAL : SHEET 2 OF 3

DELAWARE COUNTY ENGINEER'S OFFICE
 2139 HIGHWAY 38
 MANCHESTER, IOWA 52057
 PHONE: (563) 927-3505
 SHEET 2 OF 3

DATE OF SURVEY: 4-27-2023
 CUT "X" MARKS: 6-21-2023
 DATE PREPARED: 7-10-2023

DESCRIPTION OF PRECONSTRUCTION AND POST CONSTRUCTION MONUMENT	GRID COORDINATES NORTHING / EASTING
① FOUND CUT "X" IN CONCRETE; STATION 5+22.40, 0.01' LT; CUT "X" IN CONCRETE	9046407.83 / 13397688.33
② FOUND CUT "X" IN CONCRETE; STATION 10+20.45, 0.02' LT; CUT "X" IN CONCRETE;	9046905.87 / 13397691.67
③ FOUND CUT "X" IN CONCRETE; STATION 14+49.67, 0.09' LT; CUT "X" IN CONCRETE;	9047335.08 / 13397694.48
④ FOUND MAG NAIL IN CONCRETE; STATION 59+87.02, 0.30' LT; CUT "X" IN CONCRETE;	9051872.32 / 13397716.11
⑤ FOUND MAG NAIL IN CONCRETE; STATION 61+92.01, 0.14' LT; CUT "X" IN CONCRETE;	9052077.31 / 13397714.75
⑥ FOUND MAG NAIL IN CONCRETE; STATION 91+02.59, 0.55' RT; CUT "X" IN CONCRETE;	9054987.82 / 13397693.98
⑦ FOUND CUT "X" IN CONCRETE; STATION 96+97.61, 0.24' RT; CUT "X" IN CONCRETE;	9055582.82 / 13397689.32
⑧ FOUND CUT "X" IN CONCRETE; STATION 124+41.08, 3.26' LT; CUT "X" IN CONCRETE;	9058326.17 / 13397663.48
⑨ FOUND MAG NAIL IN CONCRETE; STATION 139+62.45, 0.25' LT; CUT "X" IN CONCRETE;	9059847.31 / 13397639.69
⑩ FOUND CUT "X" IN CONCRETE; STATION 166+85.05, 0.37' LT; CUT "X" IN CONCRETE;	9062569.44 / 13397592.55
⑪ FOUND CUT "X" IN CONCRETE; STATION 168+54.90, 0.29' LT; CUT "X" IN CONCRETE;	9062739.29 / 13397591.53
⑫ FOUND CUT "X" IN CONCRETE; STATION 185+68.73, 0.66' LT; CUT "X" IN CONCRETE;	9064452.07 / 13397551.59
⑬ FOUND CUT "X" IN CONCRETE; STATION 188+32.56, 0.66' LT; CUT "X" IN CONCRETE;	9064714.98 / 13397529.65
⑭ FOUND CUT "X" IN CONCRETE; STATION 192+20.98, 0.54' LT; CUT "X" IN CONCRETE;	9065102.97 / 13397512.55
⑮ FOUND CUT "X" IN CONCRETE; STATION 229+78.34, 6.15' RT; CUT "X" IN CONCRETE;	9068858.75 / 13397552.44
⑯ FOUND CUT "X" IN CONCRETE; STATION 231+78.37, 6.73' RT; CUT "X" IN CONCRETE;	9069058.78 / 13397550.94

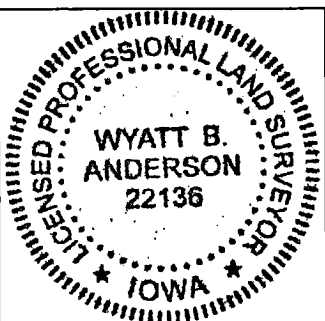

I HEREBY CERTIFY THAT THIS LAND SURVEYING DOCUMENT WAS PREPARED AND THE RELATED SURVEY WORK WAS PERFORMED BY ME OR UNDER MY DIRECT PERSONAL SUPERVISION AND THAT I AM A DULY LICENSED LAND SURVEYOR UNDER THE LAWS OF THE STATE OF IOWA.

Wyatt B. Anderson 7-10-2023
 WYATT B. ANDERSON DATE
 LICENSE NUMBER 22136
 MY LICENSE RENEWAL DATE IS DECEMBER 31, 2023
 SHEETS COVERED BY THIS SEAL : SHEET 3 OF 3

**DELAWARE
 COUNTY
 ENGINEER'S
 OFFICE**

2139 HIGHWAY 38
 MANCHESTER, IOWA 52057
 PHONE: (563) 927-3505
 SHEET 3 OF 3

DATE OF SURVEY: 4-27-2023
 CUT "X" MARKS: 6-21-2023
 DATE PREPARED: 7-10-2023