

COUNTY: Delaware
SECTION 35, T 90 N, R 6 W
ALIQUOT PART: SW 1/4 - SW 1/4
CITY:
SURVEY: NORTH LINE SW 1/4 - SW 1/4
BLOCK: LOTS:
PROPRIETOR: ASHLEY BREHME & CODY BREHME
REQUESTED BY: ASHLEY BREHME
SURVEYOR: RANDALL RATTENBORG
COMPANY: BURRINGTON, GROUP, INC.
105 W. MAIN STREET, MANCHESTER, IA 52057
INFO@BURRINGTONGROUP.COM 563-927-2434

FILED
Delaware Co. Assessor
MAR 03 2025


FILED
Delaware Co. Auditor
MAR 03 2025

Book 2025 Page 548
Document 2025 548 Type 06 002 Pages 1
Date 3/03/2025 Time 2:33:56PM
Rec Amt \$7.00

Daneen Schindler, RECORDER/REGISTRAR
DELAWARE COUNTY IOWA


RETRACEMENT
PLAT

NORTH LINE OF THE SW 1/4 - SW 1/4
SECTION 35, T90N, R6W OF THE FIFTH P.M., DELAWARE COUNTY, IOWA

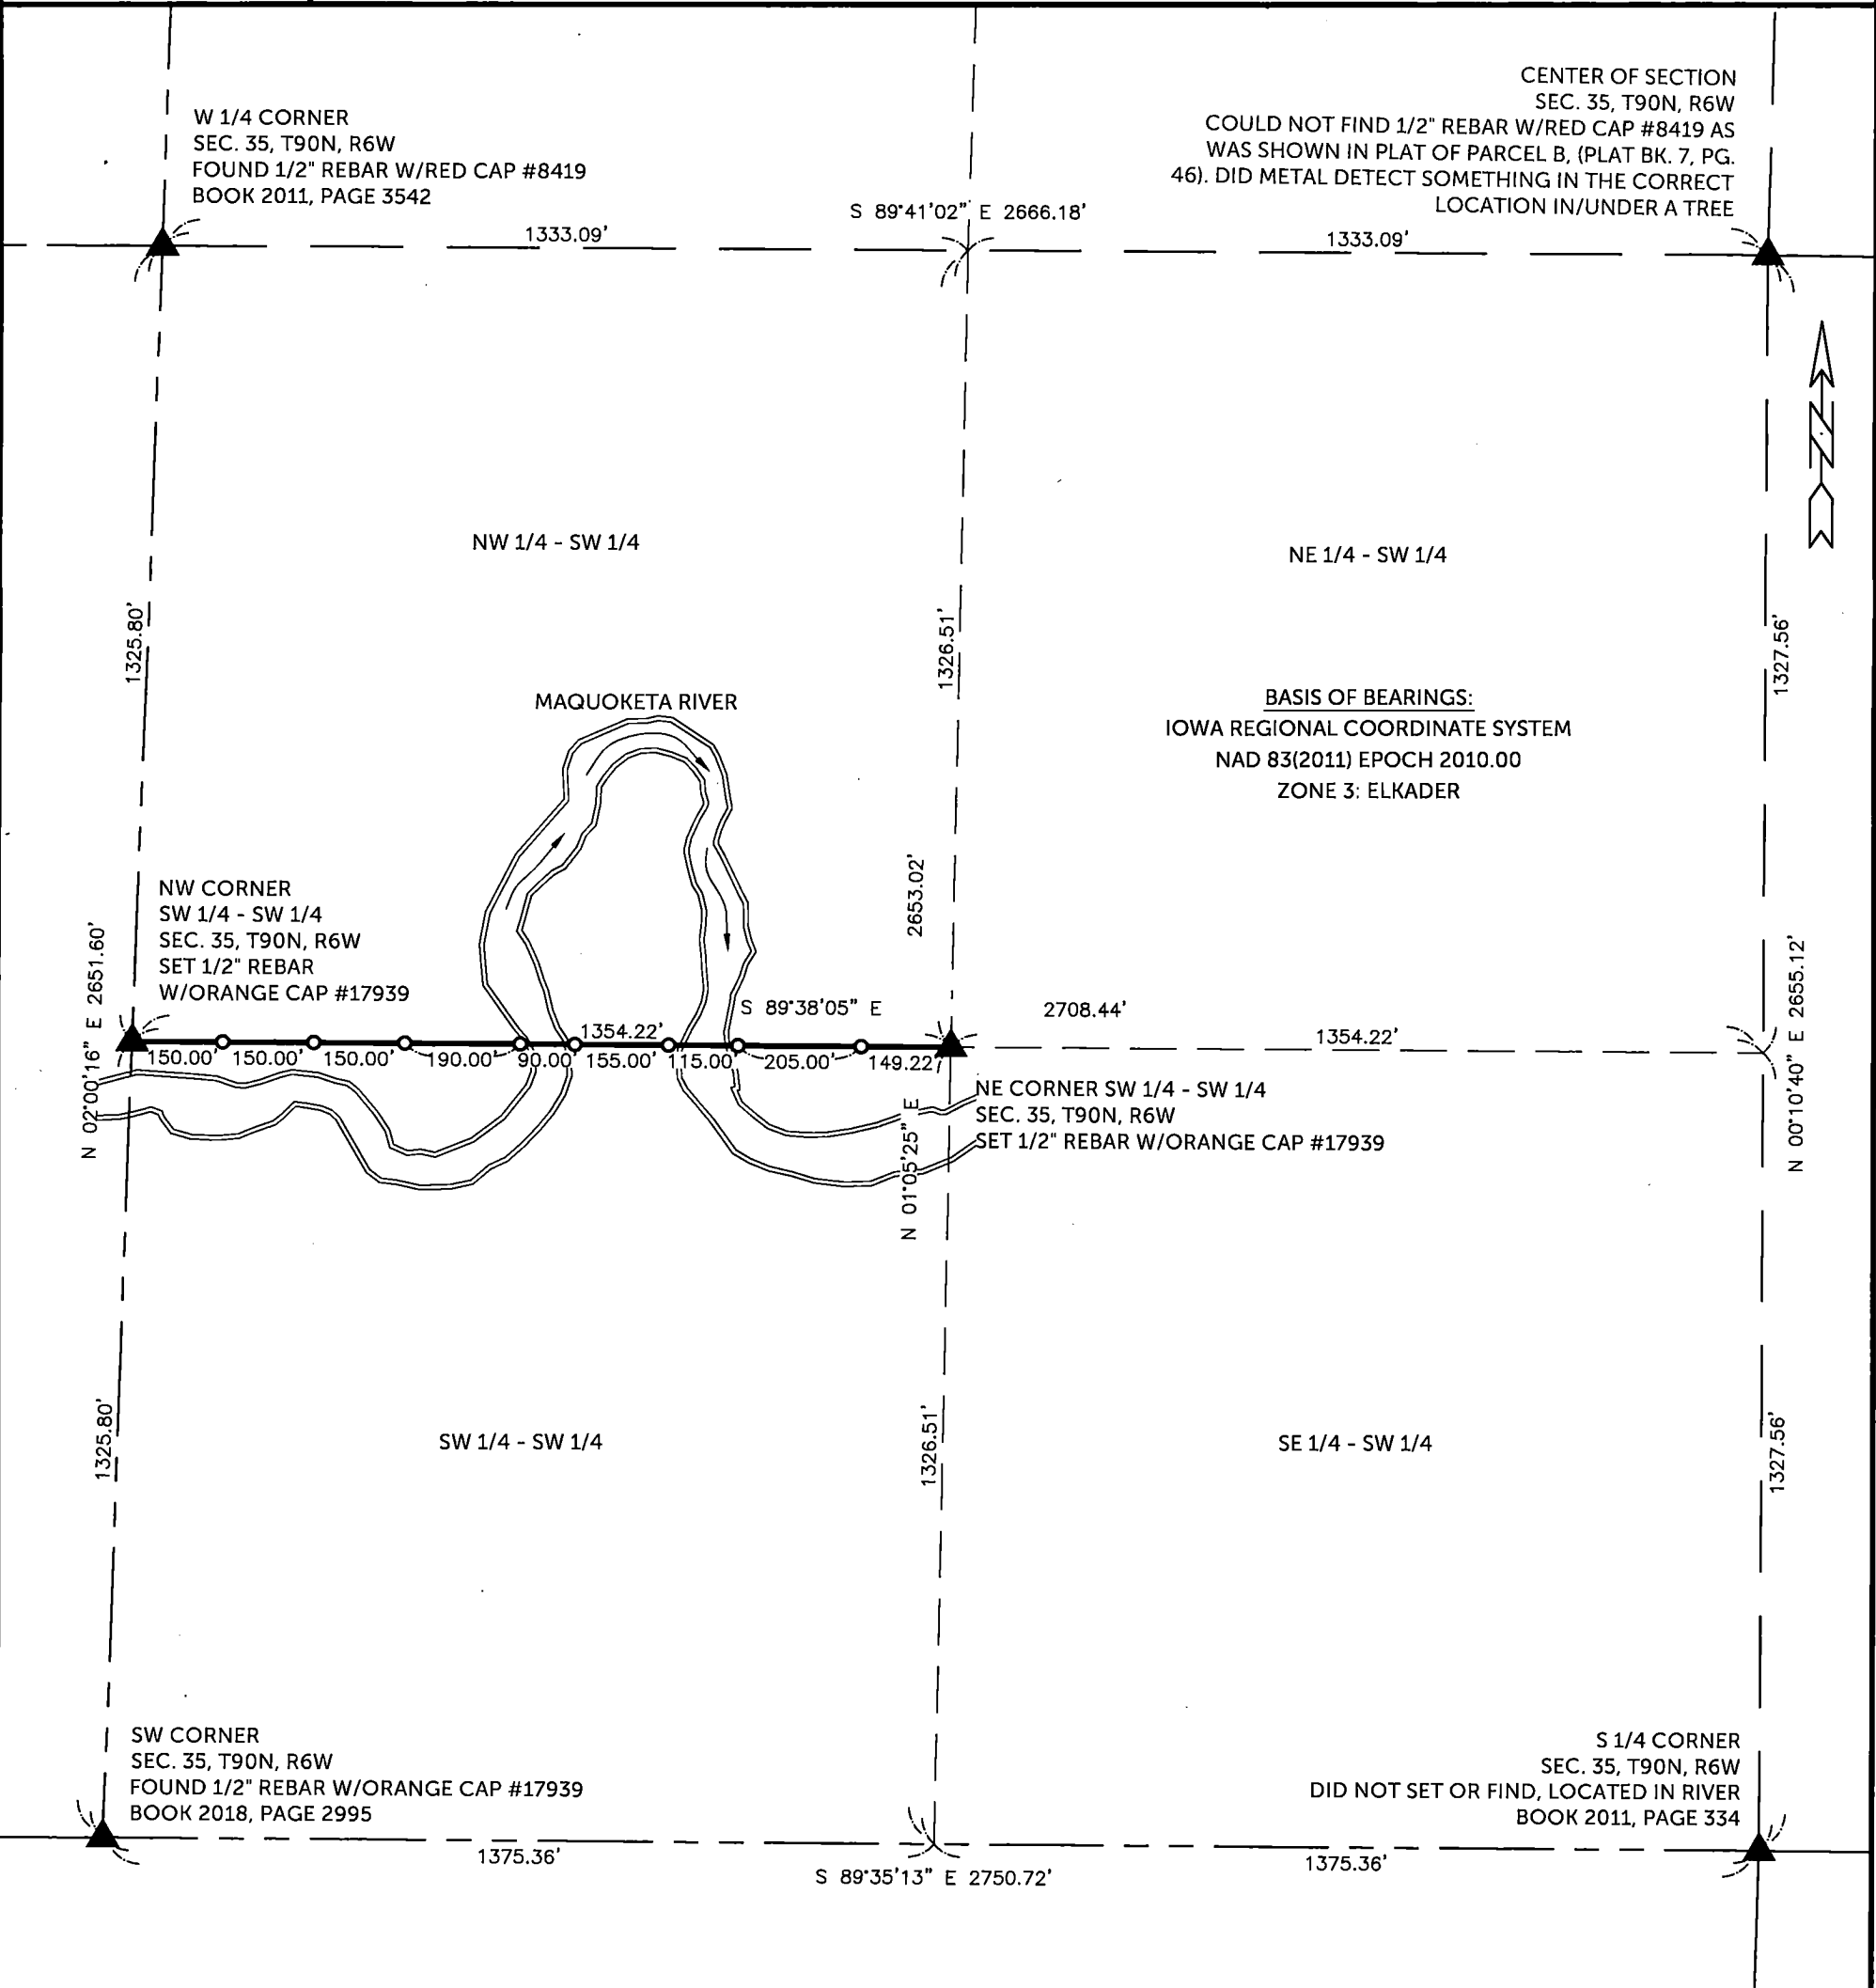

SURVEYED ON: 1-7-2025
SURVEY REQUESTED BY: ASHLEY BREHME

Q:\Civil3D_Survey\GPS Box 10\GPS Box 10 IaRCS 2022.dwg

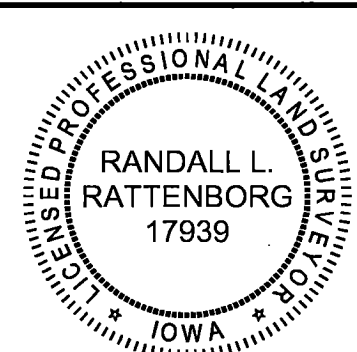

SHEETS COVERED BY THIS SEAL: THIS SHEET

PROPRIETORS: ASHLEY BREHME & CODY BREHME

I HEREBY CERTIFY THAT THIS LAND SURVEYING DOCUMENT WAS PREPARED AND THE RELATED SURVEY WORK WAS PERFORMED BY ME OR UNDER MY DIRECT PERSONAL SUPERVISION AND THAT I AM A DULY LICENSED PROFESSIONAL LAND SURVEYOR UNDER THE LAWS OF THE STATE OF IOWA.

RANDALL L. RATTENBORG, L.S. LIC. #17939
MY LICENSE RENEWAL DATE: DECEMBER 31, 2025
DATE: 3/3/2025

BURRINGTON GROUP, INC.
Civil Engineering | Land Surveying
105 W. Main Street Manchester, Iowa 52057 burringtongroup.com

PROJECT NO. 24-159

SCALE: 1" = 300'

DATE: 1-14-2025

DRAWN BY: KR

CHECKED BY: RLR/DDK

GPS BOX: 10

SHEET 1 OF 1

LEGEND

- SECTION CORNER
- SET 1/2" REBAR w/ ORANGE CAP PLS 17939
- SECTION LINE
- QUARTER LINE
- QTR.-QTR. LINE
- MAQUOKETA RIVER
- BOUNDARY ESTABLISHED

