


Recorded: 7/10/2026 at 8:53:10.0 AM  
County Recording Fee: \$7.00  
Iowa E-Filing Fee: \$3.13  
Combined Fee: \$10.13  
Revenue Tax: \$0.00  
Delaware County, Iowa  
Daneen Schindler RECORDER  
BK: 2026 PG: 1899


PREPARED BY/RETURN TO: FEHR GRAHAM, 221 EAST MAIN ST., SUITE 301 MANCHESTER, IA 52057 - PH: 563.927.2060

**UNITED STATES PUBLIC LAND SURVEY CORNER CERTIFICATE**  
**DELAWARE COUNTY, IOWA**  
**SECTION 15-T89N-R3W**

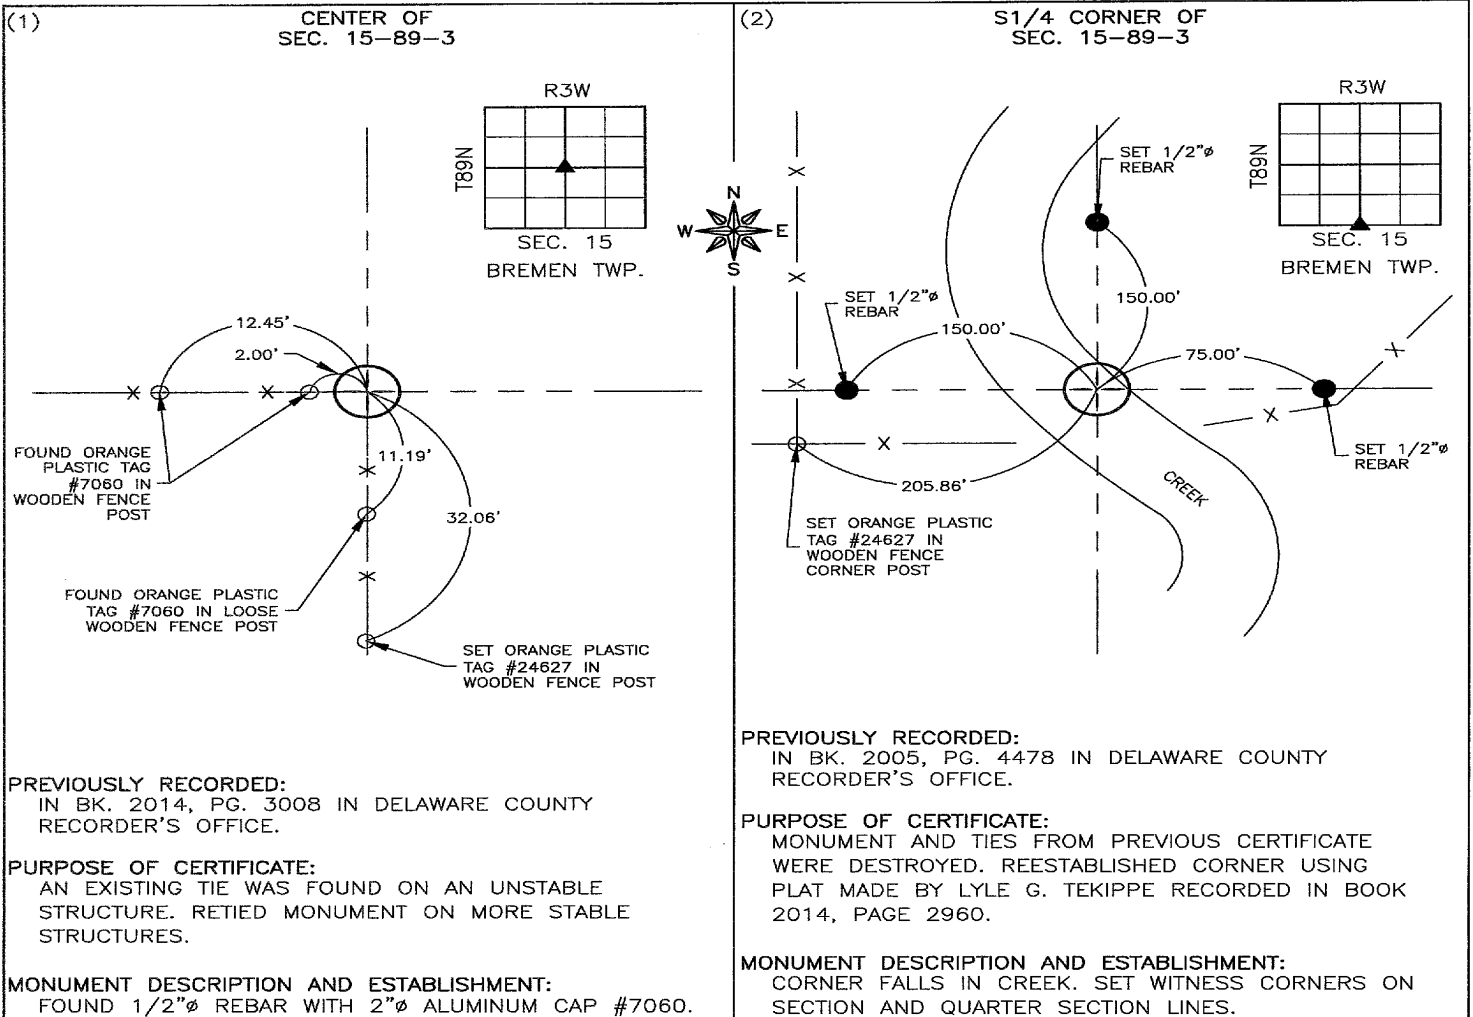

**CORNERS TO BE INDEXED**

| CORNER     | SECTION | TOWNSHIP | RANGE |
|------------|---------|----------|-------|
| (1) CENTER | 15      | 89N      | 3W    |
| (2) S1/4   | 15      | 89N      | 3W    |

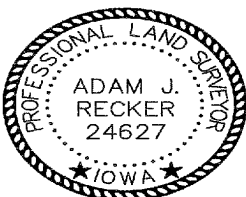

I hereby certify that this land surveying document was prepared and the related survey work was performed by me or under my direct personal supervision and that I am a duly licensed Land Surveyor under the laws of the State of Iowa.

*Adam J. Recker* 7-9-2026  
Adam J. Recker, P.L.S.  
License Number: 24627  
My license renewal date is December 31, 2027.  
Sheets covered by this seal: THIS SHEET ONLY

**FEHR GRAHAM**  
ENGINEERING & ENVIRONMENTAL  
© 2026 FEHR GRAHAM

ILLINOIS  
IOWA  
WISCONSIN

G:\C3D\26\261077\261077 SV-IA-SCC MW.dwg

JOB NUMBER:  
26-1077

SHEET NUMBER:  
1 of 1