

RECORDER'S INDEX

LOCATION: THE SOUTHWEST QUARTER
OF THE NORTHWEST QUARTER OF
SECTION 27, TOWNSHIP 89 NORTH,
RANGE 4 WEST OF THE 5th P.M.,
DELAWARE COUNTY, IOWA
REQUESTOR: RICK J. MORMANN
PROPRIETOR: RICK J. MORMANN
SURVEYOR: DAVID P. SCHNEIDER
SURVEYOR COMPANY: SCHNEIDER LAND SURVEYING
AND PLANNING, INC.
RETURN TO: DAVID P. SCHNEIDER
P.O. BOX 128 FARLEY, IOWA
Ph#563-744-3631 daves@yousq.net



Book 2026 Page 2071
Document 2026 2071 Type 06 002 Pages 1
Date 7/21/2026 Time 11:42:05AM
Rec Amt \$7.00


Daneen Schindler, RECORDER/REGISTRAR
DELAWARE COUNTY IOWA

FILED
Delaware Co. Assessor

JUL 21 2026


PLAT OF SURVEY (RETRACEMENT)

THE SOUTHWEST QUARTER OF THE NORTHWEST QUARTER OF
SECTION 27, TOWNSHIP 89 NORTH, RANGE 4 WEST OF
THE 5th P.M., DELAWARE COUNTY, IOWA

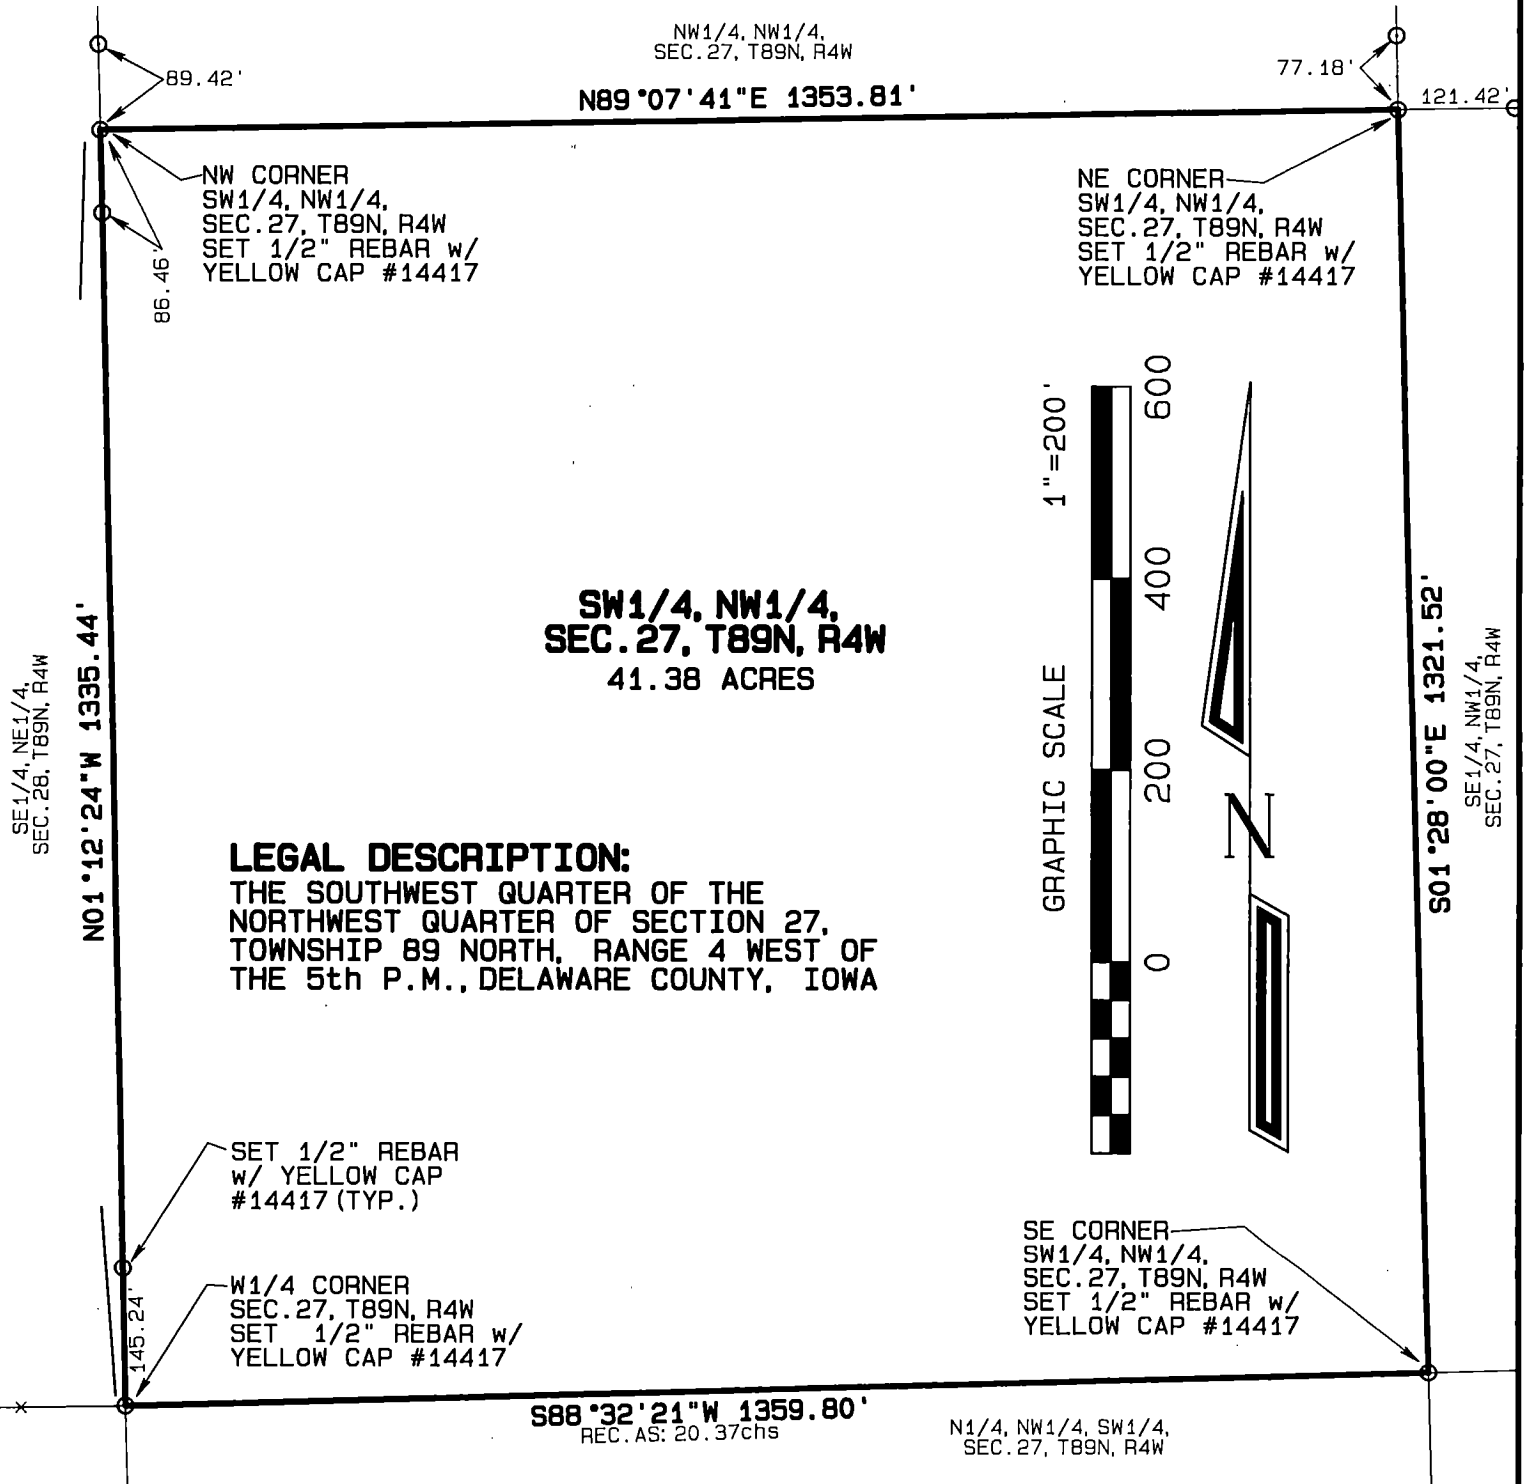

LEGAL DESCRIPTION:

THE SOUTHWEST QUARTER OF THE
NORTHWEST QUARTER OF SECTION 27,
TOWNSHIP 89 NORTH, RANGE 4 WEST OF
THE 5th P.M., DELAWARE COUNTY, IOWA

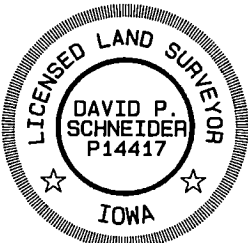

I hereby certify that this land surveying document was prepared and the related survey work was performed by me or under my direct personal supervision and that I am a duly licensed Land Surveyor under the laws of the State of Iowa.

David P. Schneider P.L.S. P14417

My license renewal date is December 31, 2027.

Pages or sheets covered by this seal: THIS SHEET ONLY

SCHNEIDER
Land Surveying
&
Planning, Inc.

P.O. Box 128
Farley, Iowa 52046
Ph# 563-744-3631
daves@yousq.net

Project: 3106
Survey Date: 6/10/2026
Sheet: 1 of 1