

RECORDER'S INDEX

LOCATION: THE NORTHWEST QUARTER  
OF THE NORTHWEST QUARTER OF  
SECTION 27, TOWNSHIP 89 NORTH,  
RANGE 4 WEST OF THE 5th P.M.,  
DELAWARE COUNTY, IOWA

REQUESTOR: RICK J. MORMANN  
PROPRIETOR: RICK J. MORMANN

SURVEYOR: DAVID P. SCHNEIDER  
SURVEYOR SCHNEIDER LAND SURVEYING  
COMPANY: AND PLANNING, INC.  
RETURN TO: DAVID P. SCHNEIDER  
P.O. BOX 128 FARLEY, IOWA  
Ph#563-744-3631 daves@yousq.net



Book 2026 Page 2072  
Document 2026 2072 Type 06 002 Pages 1  
Date 7/21/2026 Time 11:43:01AM  
Rec Amt \$7.00

Daneen Schindler, RECORDER/REGISTRAR  
DELAWARE COUNTY IOWA

FILED  
Delaware Co. Auditor


JUL 21 2026

FILED  
Delaware Co. Assessor


JUL 21 2026

PLAT OF SURVEY (RETRACEMENT)

THE NORTHWEST QUARTER OF THE NORTHWEST QUARTER OF  
SECTION 27, TOWNSHIP 89 NORTH, RANGE 4 WEST OF THE 5th P.M.,  
DELAWARE COUNTY, IOWA

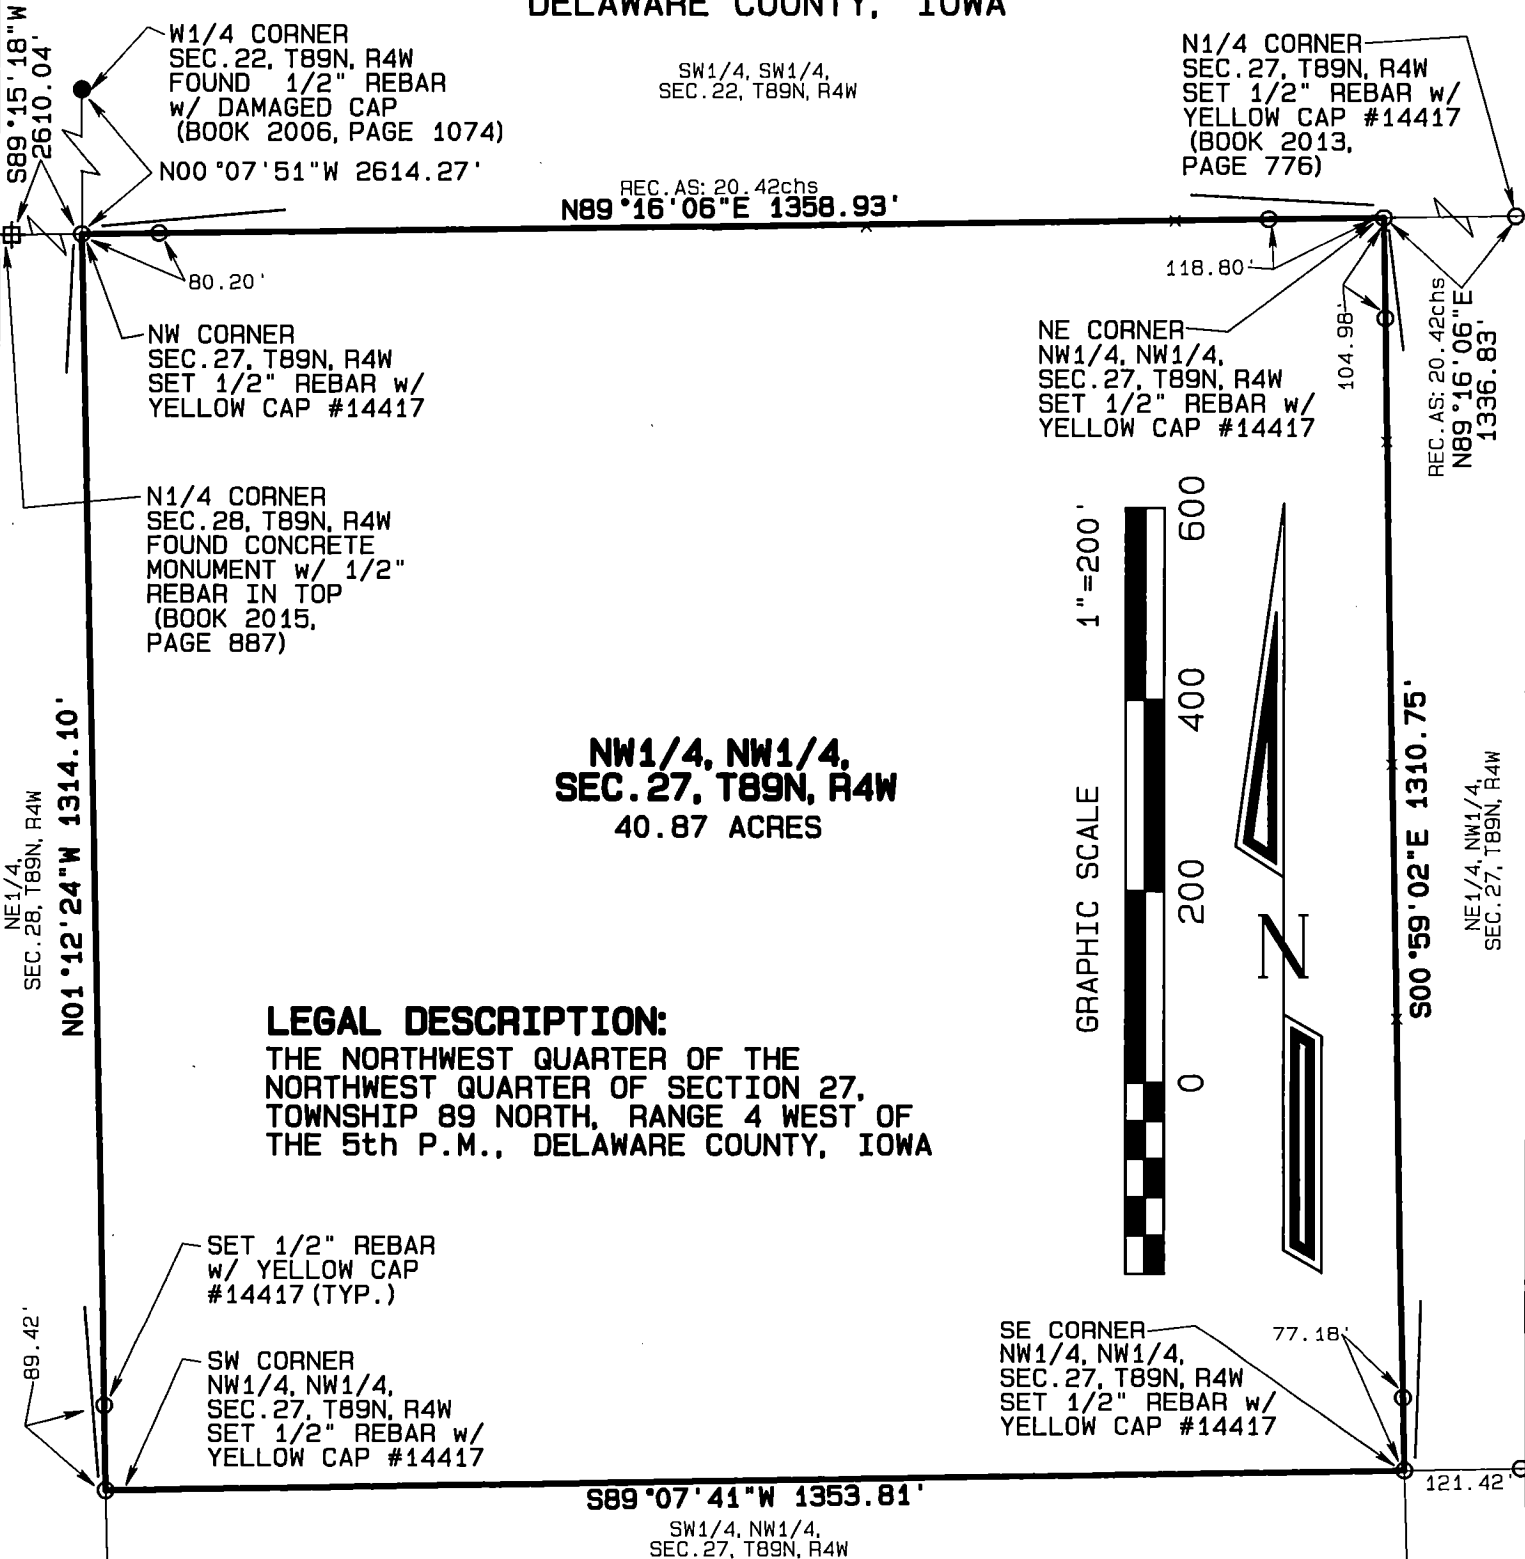

**LEGAL DESCRIPTION:**  
THE NORTHWEST QUARTER OF THE  
NORTHWEST QUARTER OF SECTION 27,  
TOWNSHIP 89 NORTH, RANGE 4 WEST OF  
THE 5th P.M., DELAWARE COUNTY, IOWA

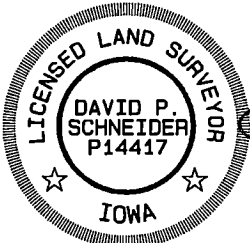

I hereby certify that this land surveying document was prepared and the related survey work was performed by me or under my direct personal supervision and that I am a duly licensed Land Surveyor under the laws of the State of Iowa

*[Signature]* 7/6/2026  
David P. Schneider P.L.S. P14417 Date:  
My license renewal date is December 31, 2027.  
Pages or sheets covered by this seal: THIS SHEET ONLY

**SCHNEIDER**  
Land Surveying  
&  
Planning, Inc.  
P.O. Box 128  
Farley, Iowa 52046  
Ph# 563-744-3631  
daves@yousq.net

Project: 3106  
Survey Date: 6/10/2026  
Sheet: 1 of 1