

RECORDER'S INDEX

LOCATION: THE SOUTHEAST QUARTER
OF THE NORTHWEST QUARTER OF
SECTION 27, TOWNSHIP 89 NORTH,
RANGE 4 WEST OF THE 5th P.M.,
DELAWARE COUNTY, IOWA

REQUESTOR: RICK J. MORMANN
PROPRIETOR: RICK J. MORMANN

SURVEYOR: DAVID P. SCHNEIDER
SURVEYOR SCHNEIDER LAND SURVEYING
COMPANY: AND PLANNING, INC.
RETURN TO: DAVID P. SCHNEIDER
P.O. BOX 128 FARLEY, IOWA
Ph#563-744-3631 daves@yousq.net



Book 2026 Page 2073
Document 2026 2073 Type 06 002 Pages 1
Date 7/21/2026 Time 11:43:18AM
Rec Amt \$7.00

Daneen Schindler, RECORDER/REGISTRAR
DELAWARE COUNTY IOWA

FILED
Delaware Co. Auditor


JUL 21 2026

FILED
Delaware Co. Assessor

JUL 21 2026


PLAT OF SURVEY (RETRACEMENT)

THE SOUTHEAST QUARTER OF THE NORTHWEST QUARTER OF SECTION 27,
TOWNSHIP 89 NORTH, RANGE 4 WEST OF THE 5th P.M.,
DELAWARE COUNTY, IOWA

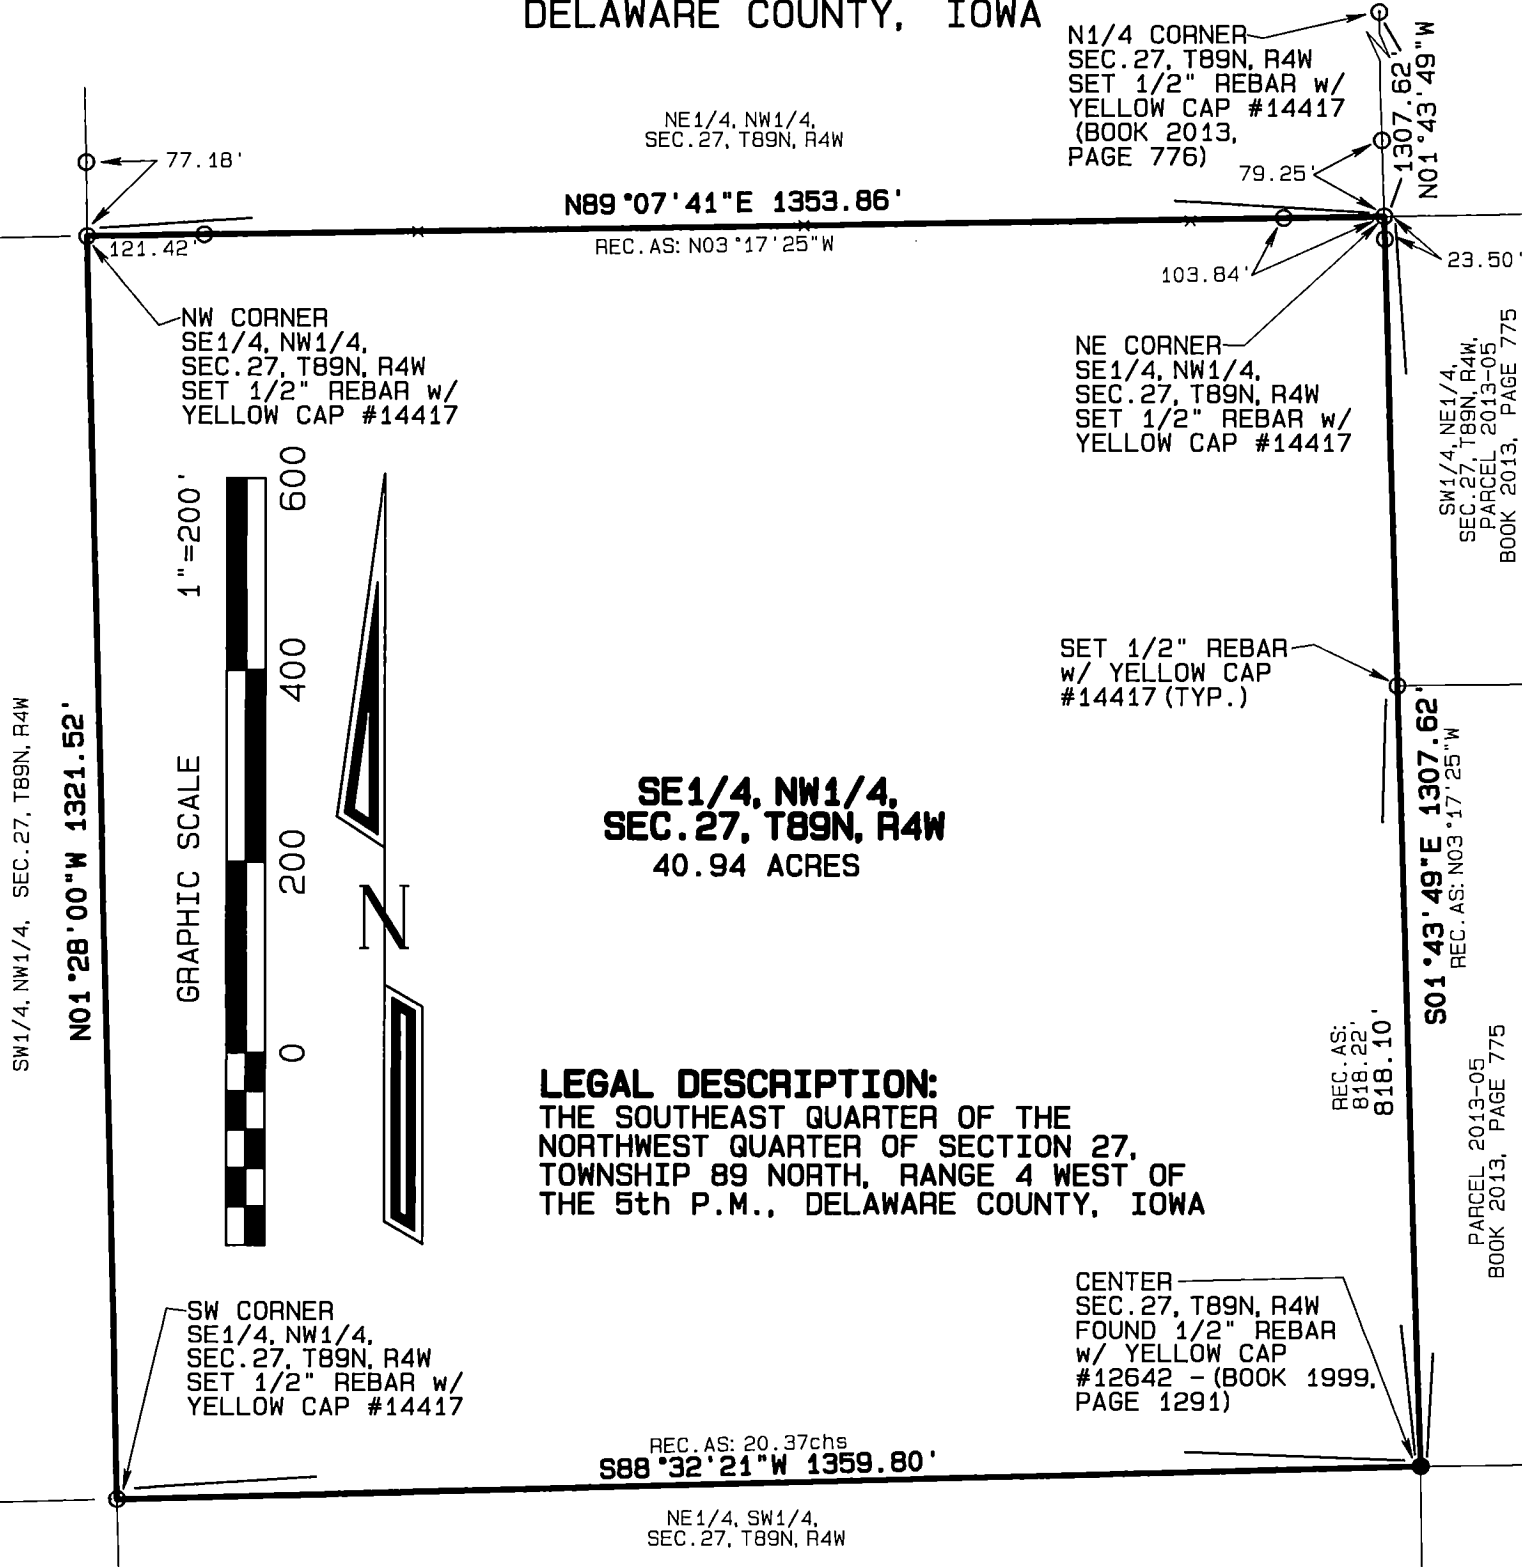

LEGAL DESCRIPTION:

THE SOUTHEAST QUARTER OF THE
NORTHWEST QUARTER OF SECTION 27,
TOWNSHIP 89 NORTH, RANGE 4 WEST OF
THE 5th P.M., DELAWARE COUNTY, IOWA

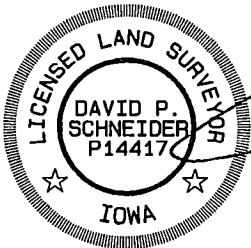

I hereby certify that this land surveying document was prepared and the related survey work was performed by me or under my direct personal supervision and that I am a duly licensed Land Surveyor under the laws of the State of Iowa.

David P. Schneider P.L.S. P14417 (Date: 7/6/2026)
My license renewal date is December 31, 2027.
Pages or sheets covered by this seal: THIS SHEET ONLY

SCHNEIDER
Land Surveying
&
Planning, Inc.
P.O. Box 128
Farley, Iowa 52046
Ph# 563-744-3631
daves@yousq.net
Project: 3106
Survey Date: 6/10/2026
Sheet: 1 of 1