



Book 2026 Page 2255
Document 2026 2255 Type 06 007 Pages 1
Date 8/05/2026 Time 10:27:25AM
Rec Amt \$7.00

Daneen Schindler, RECORDER/REGISTRAR
DELAWARE COUNTY IOWA

PREPARED BY: RANDALL L. RATTENBORG 105 WEST MAIN STREET MANCHESTER, IA 52057, 563-927-2434

UNITED STATES PUBLIC LAND SURVEY CORNER CERTIFICATE


Land Survey Monuments situated in Section 11 , Township 88 North, Range 5 West of the Fifth Principal Meridian,
Delaware County, Iowa.

Previously recorded in County Recorder's Office in See Descriptions Below
(book, page, document number, etc.)

N 1/4 CORNER: Found 1/2" rebar with red plastic cap #8419. Corner certificate being reissued due to missing tie objects.
Previously recorded in Book 1, Page 243.

PLAN VIEW


(Show a minimum of three reference ties to durable physical objects, relevant monuments and physical conditions that will enable recovery of the corner.)

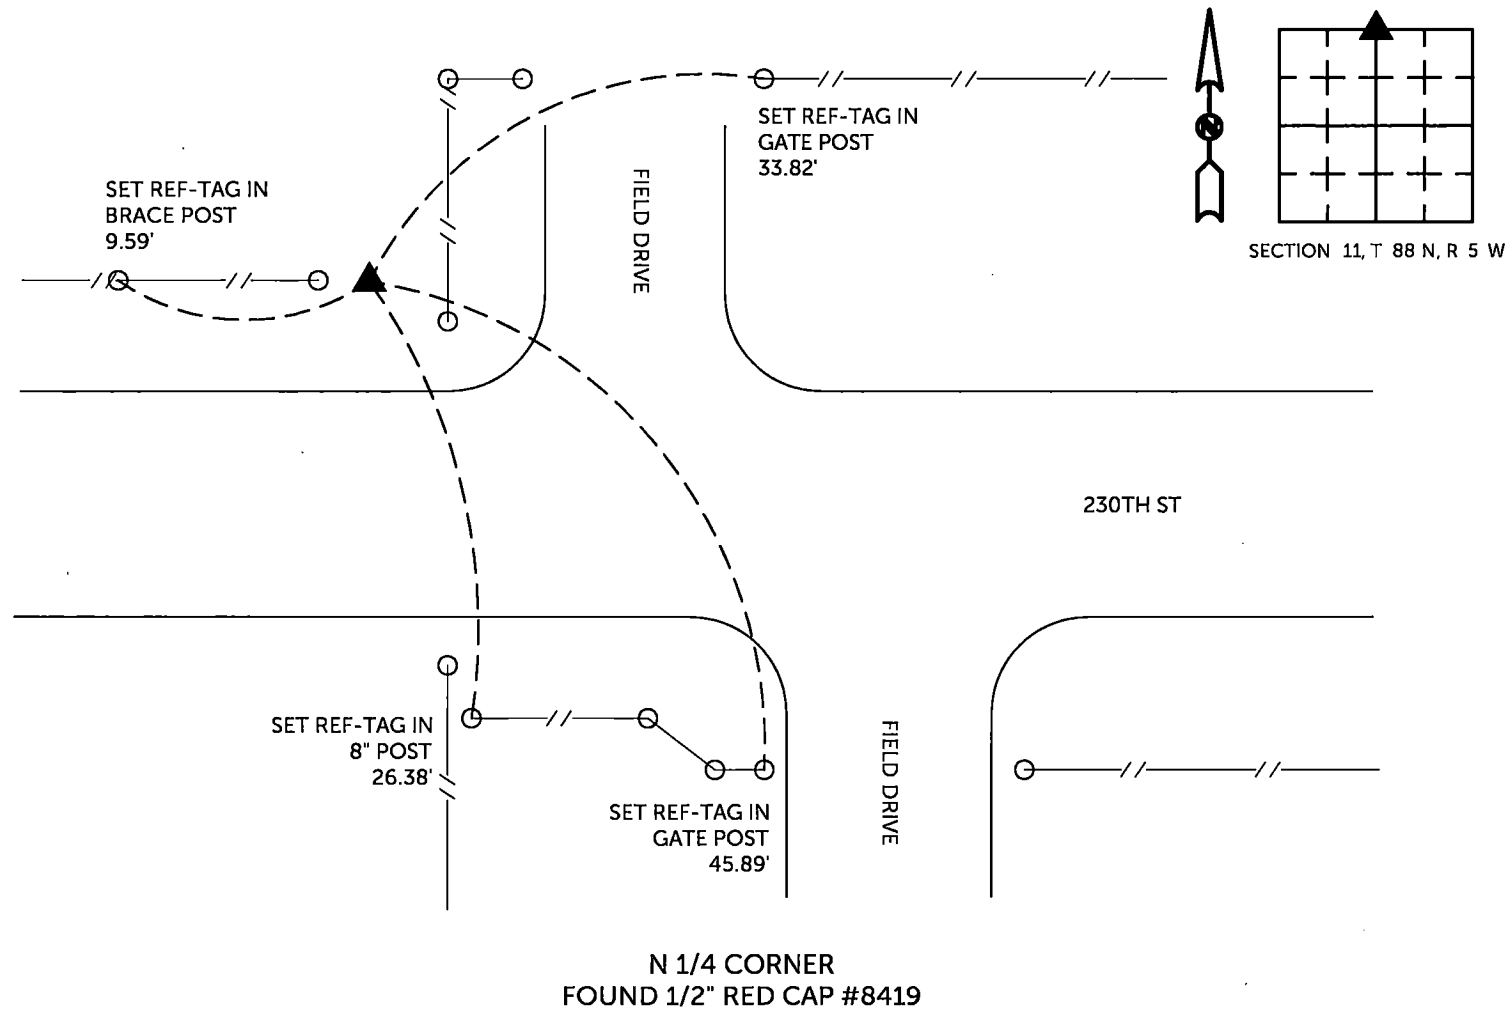

TIES ARE TO PLAT
IN SECTION 11, T 88 N, R 5 W

BURRINGTON GROUP, INC. PROJECT NO. 26-037

I HEREBY CERTIFY THAT THIS LAND SURVEYING DOCUMENT
WAS PREPARED AND THE RELATED SURVEY WORK WAS
PERFORMED BY ME OR UNDER MY DIRECT PERSONAL
SUPERVISION AND THAT I AM A DULY LICENSED PROFESSIONAL
LAND SURVEYOR UNDER THE LAWS OF THE STATE OF IOWA.

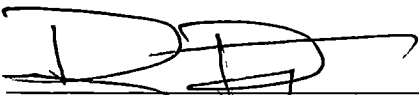

8/5/2026

Randall L. Rattenborg, P.L.S.

License #17939

Date

My license renewal date is December 31, 2027

List Corners to be Indexed:

Section

Township

Range

N 1/4 CORNER

11

T 88N

R 5 W

SEAL COVERS THIS SHEET ONLY





BURRINGTON GROUP, INC.
Civil Engineering | Land Surveying
105 W. Main Street Manchester, Iowa 52057