



Book 2026 Page 2256
Document 2026 2256 Type 06 007 Pages 1
Date 8/05/2026 Time 10:27:36AM
Rec Amt \$7.00

Daneen Schindler, RECORDER/REGISTRAR
DELAWARE COUNTY IOWA

PREPARED BY: RANDALL L. RATTENBORG 105 WEST MAIN STREET MANCHESTER, IA 52057, 563-927-2434

UNITED STATES PUBLIC LAND SURVEY CORNER CERTIFICATE

Land Survey Monuments situated in Section 11 , Township 88 North, Range 5 West of the Fifth Principal Meridian,
Delaware County, Iowa.


Previously recorded in County Recorder's Office in See Descriptions Below
(book, page, document number, etc.)

NW CORNER: Found 1/2" rebar with red plastic cap. Corner certificate being reissued due to missing tie objects.
Previously recorded in Book 1, Page 243.

NW CORNER NE 1/4 - NW 1/4: Found 1/2" rebar with red plastic cap #8419. Corner certificate being reissued due to missing tie objects. Previously recorded in Book 1, Page 243.

PLAN VIEW

(Show a minimum of three reference ties to durable physical objects, relevant monuments and physical conditions that will enable recovery of the corner.)

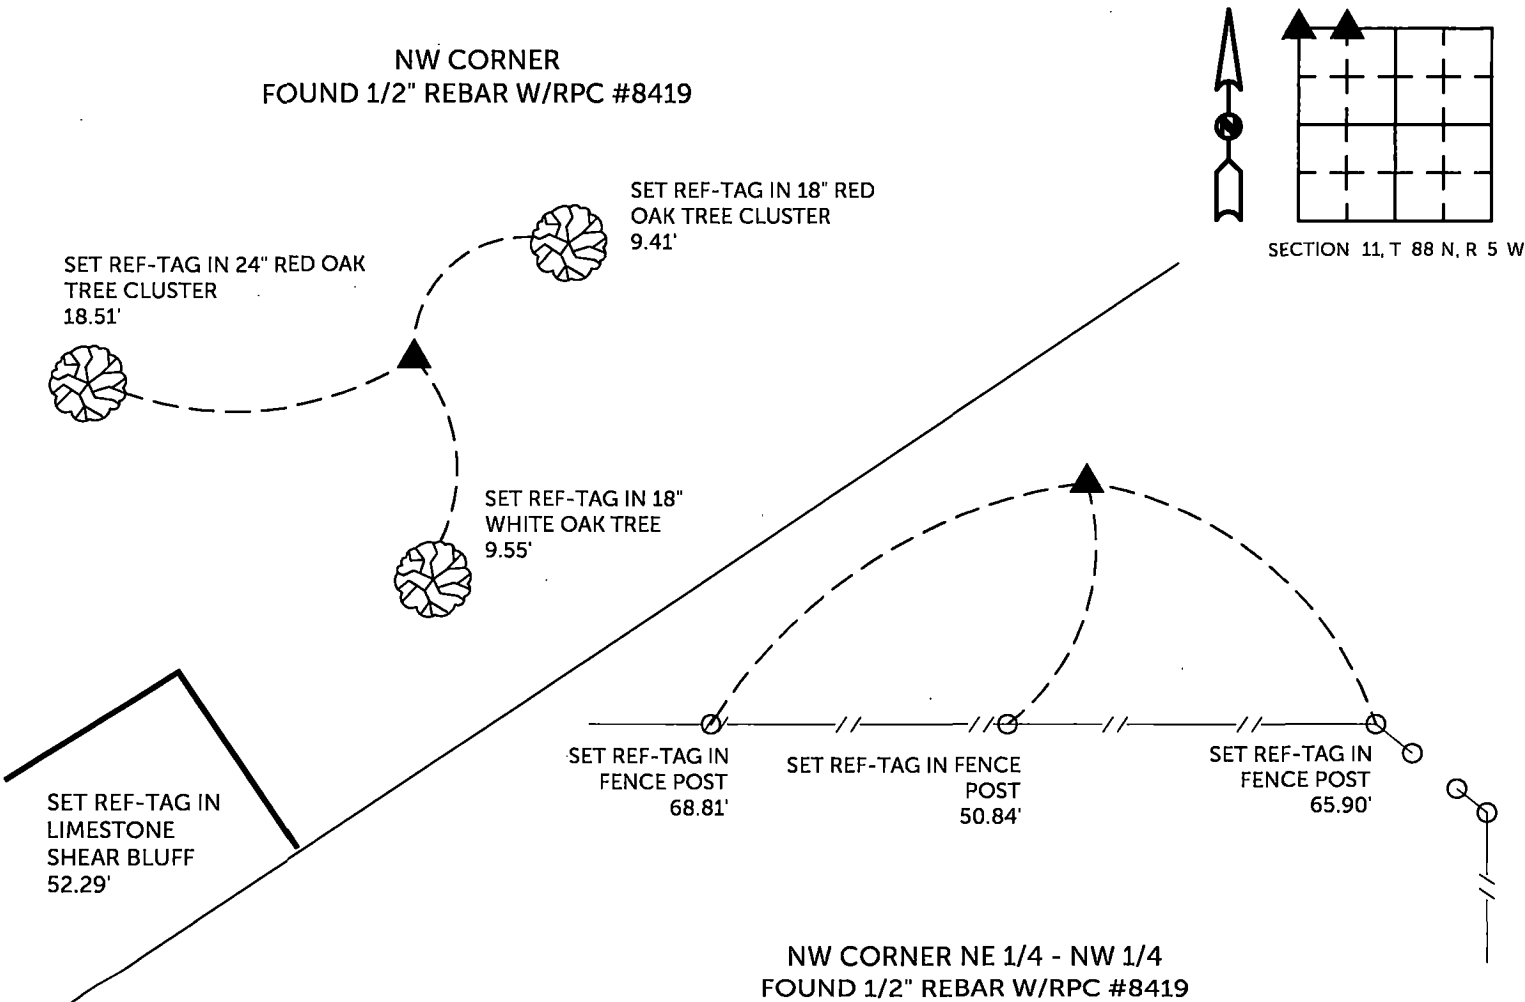



TIES ARE TO PLAT
IN SECTION 11, T 88 N, R 5 W

BURRINGTON GROUP, INC. PROJECT NO. 26-037

I HEREBY CERTIFY THAT THIS LAND SURVEYING DOCUMENT
WAS PREPARED AND THE RELATED SURVEY WORK WAS
PERFORMED BY ME OR UNDER MY DIRECT PERSONAL
SUPERVISION AND THAT I AM A DULY LICENSED PROFESSIONAL
LAND SURVEYOR UNDER THE LAWS OF THE STATE OF IOWA.

SEAL COVERS THIS SHEET ONLY

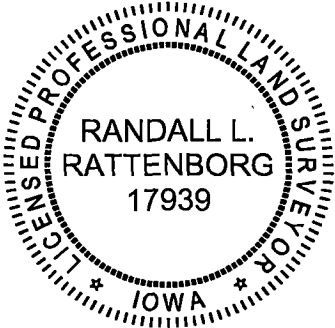

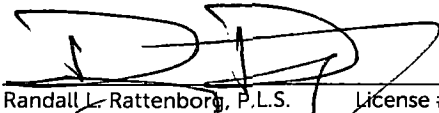 8/5/2026
Randall L. Rattenborg, P.L.S. License #17939 Date
My license renewal date is December 31, 2027

List Corners to be Indexed: Section Township Range
NW CORNER 11 T 88N R 5 W
NW CORNER NE 1/4 - NW 1/4



BURRINGTON GROUP, INC.
Civil Engineering | Land Surveying
105 W. Main Street Manchester, Iowa 52057