



Book 2026 Page 2257
Document 2026 2257 Type 06 007 Pages 1
Date 8/05/2026 Time 10:27:45AM
Rec Amt \$7.00

Daneen Schindler, RECORDER/REGISTRAR
DELAWARE COUNTY IOWA

PREPARED BY: RANDALL L. RATTENBORG 105 WEST MAIN STREET MANCHESTER, IA 52057, 563-927-2434

UNITED STATES PUBLIC LAND SURVEY CORNER CERTIFICATE

Land Survey Monuments situated in Section 11 , Township 88 North, Range 5 West of the Fifth Principal Meridian,
Delaware County, Iowa.


Previously recorded in County Recorder's Office in See Descriptions Below
(book, page, document number, etc.)

SW CORNER NW 1/4 - NW 1/4: Found 1/2" rebar with yellow plastic cap. Corner certificate being reissued due to missing tie objects. Previously recorded in Book 2015, Page 396.

W 1/4 CORNER: Found 1/2" rebar with aluminum cap #7060. No Corner Certificate on file for this corner. This corner was used in survey of Parcel 2014-69, Parcel 2016-70 and Parcel 2014-71 as recorded in Book 2014, Page 3256.

PLAN VIEW

(Show a minimum of three reference ties to durable physical objects, relevant monuments and physical conditions that will enable recovery of the corner.)

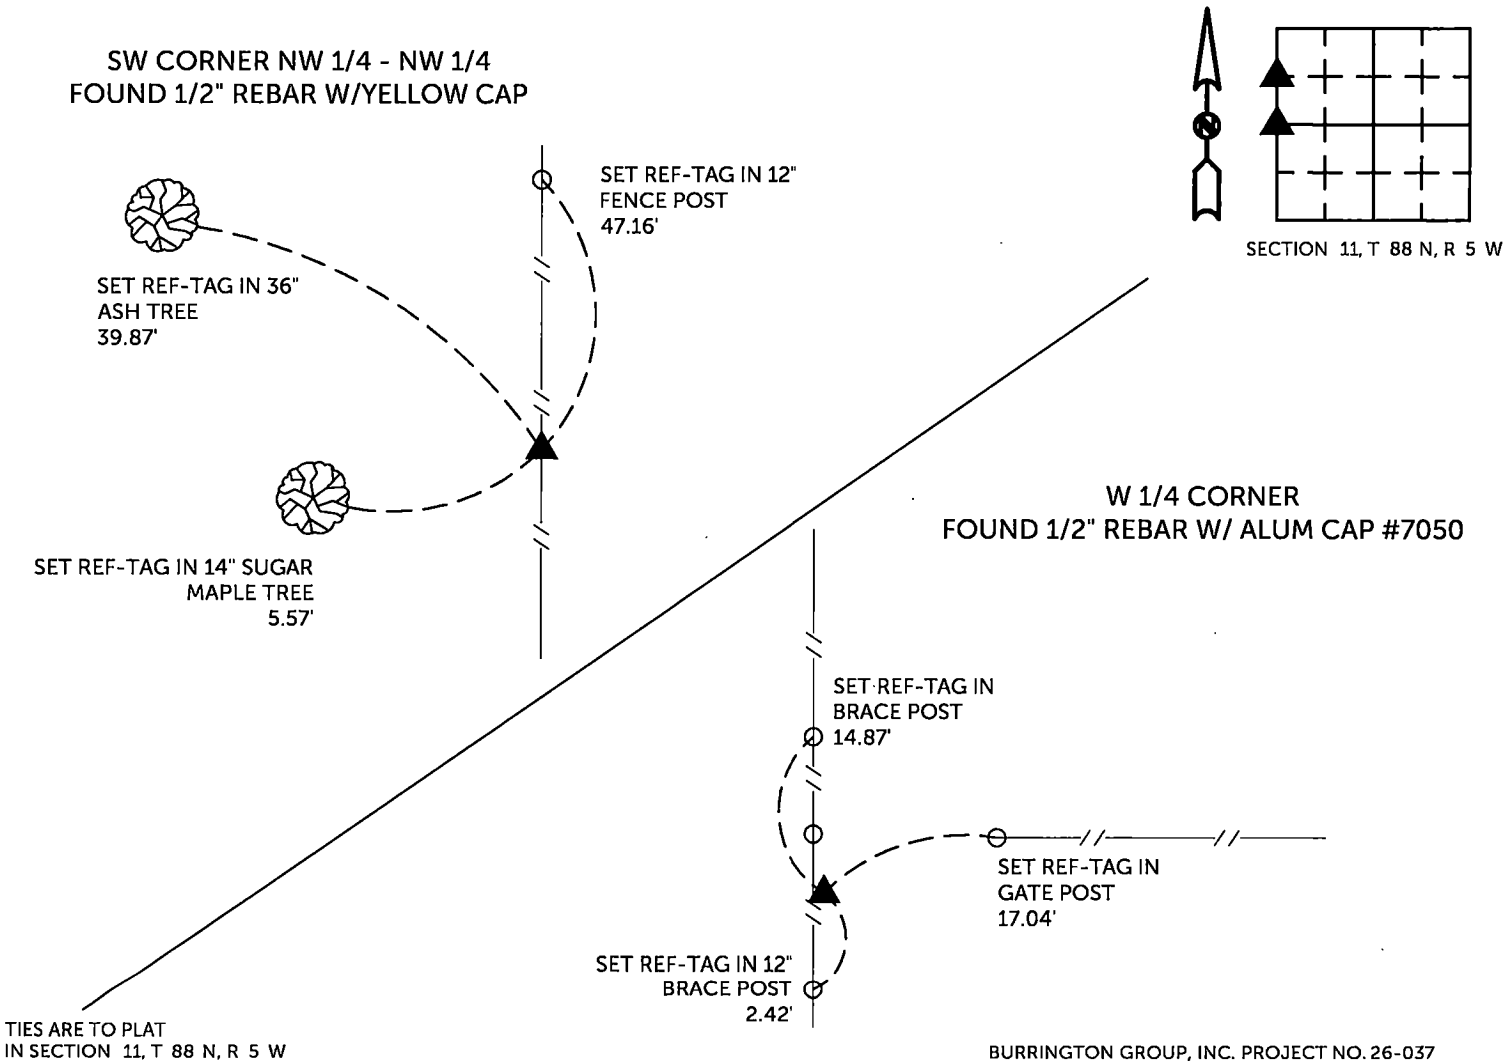

I HEREBY CERTIFY THAT THIS LAND SURVEYING DOCUMENT WAS PREPARED AND THE RELATED SURVEY WORK WAS PERFORMED BY ME OR UNDER MY DIRECT PERSONAL SUPERVISION AND THAT I AM A DULY LICENSED PROFESSIONAL LAND SURVEYOR UNDER THE LAWS OF THE STATE OF IOWA.			
		8/5/2026	
Randall L. Rattenborg, P.L.S.		License #17939	
My license renewal date is December 31, 2027			
List Corners to be Indexed: Section Township Range			
SW CORNER NW 1/4 - NW 1/4 11 T 88N R 5 W			
W 1/4 CORNER			

SEAL COVERS THIS SHEET ONLY
BURRINGTON GROUP, INC. Civil Engineering Land Surveying 105 W. Main Street Manchester, Iowa 52057