



Book 2026 Page 2262
Document 2026 2262 Type 06 007 Pages 1
Date 8/05/2026 Time 10:28:29AM
Rec Amt \$7.00

Daneen Schindler, RECORDER/REGISTRAR
DELAWARE COUNTY IOWA

PREPARED BY: RANDALL L. RATTENBORG 105 WEST MAIN STREET MANCHESTER, IA 52057, 563-927-2434

UNITED STATES PUBLIC LAND SURVEY CORNER CERTIFICATE

Land Survey Monuments situated in Section 2 , Township 88 North, Range 5 West of the Fifth Principal Meridian,
Delaware County, Iowa.


Previously recorded in County Recorder's Office in Not Recorded
(book, page, document number, etc.)

NE CORNER - SE 1/4 - SE 1/4: Set 1/2" rebar with orange plastic cap #17939 at the proportional location between the E 1/4 CORNER and the SE CORNER.

SE CORNER - SW 1/4 - SE 1/4: Set 1/2" rebar with orange plastic cap #17939 at the proportional location between the S 1/4 CORNER and the SE CORNER.

PLAN VIEW


(Show a minimum of three reference ties to durable physical objects, relevant monuments and physical conditions that will enable recovery of the corner.)

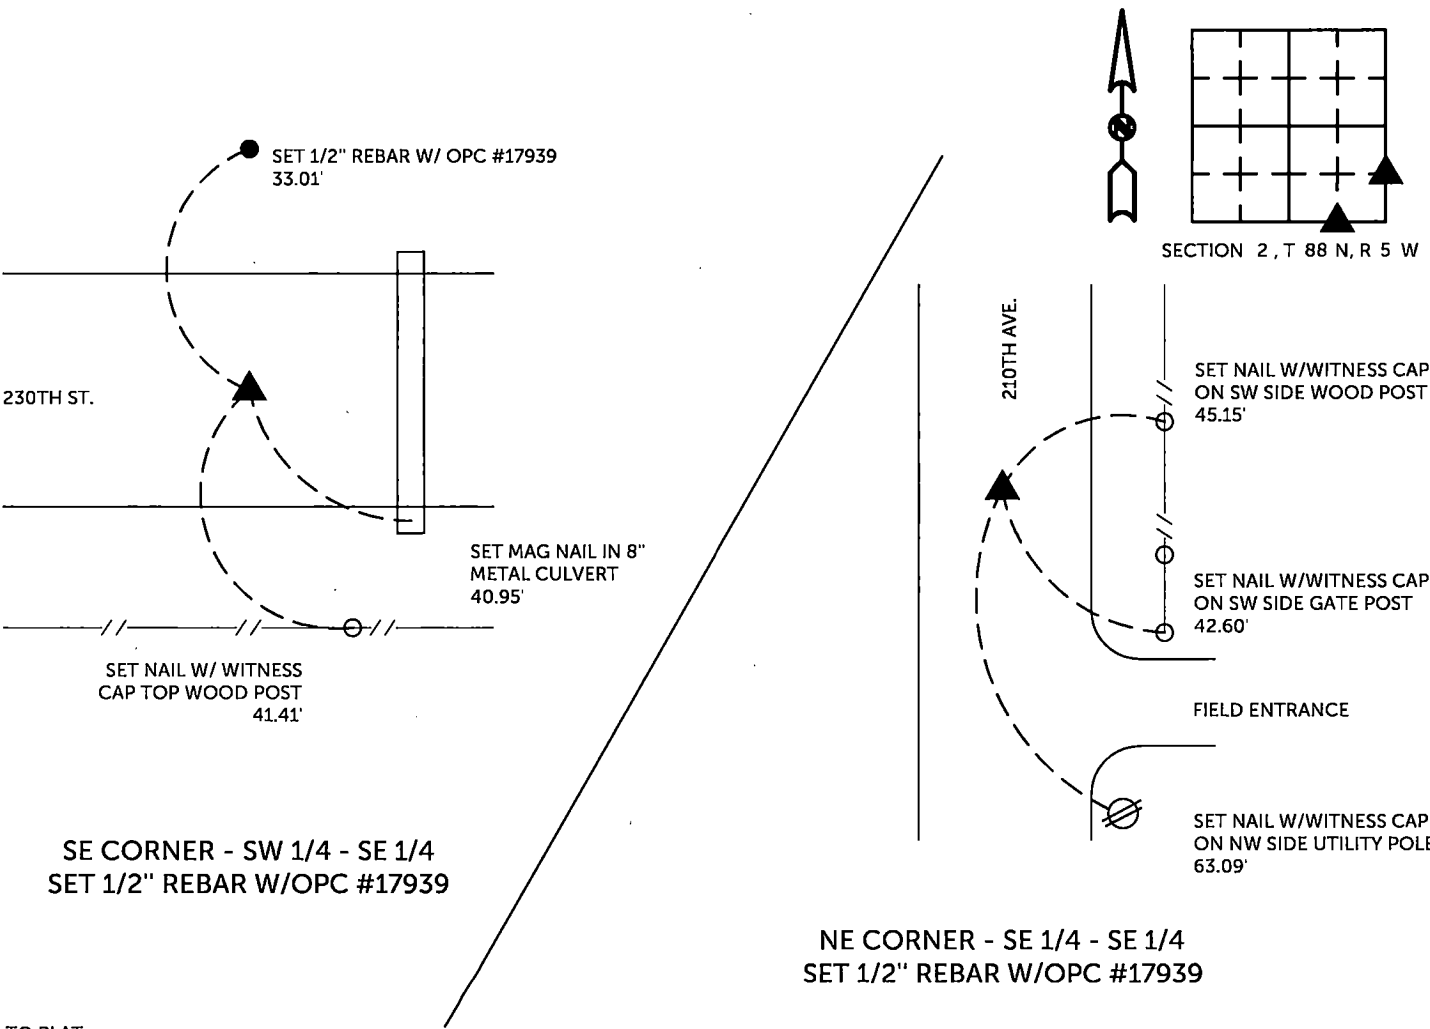


TIES ARE TO PLAT IN SECTION 2, T 88 N, R 5 W BARRINGTON GROUP, INC. PROJECT NO. 26-037

I HEREBY CERTIFY THAT THIS LAND SURVEYING DOCUMENT WAS PREPARED AND THE RELATED SURVEY WORK WAS PERFORMED BY ME OR UNDER MY DIRECT PERSONAL SUPERVISION AND THAT I AM A DULY LICENSED PROFESSIONAL LAND SURVEYOR UNDER THE LAWS OF THE STATE OF IOWA.

SEAL COVERS THIS SHEET ONLY

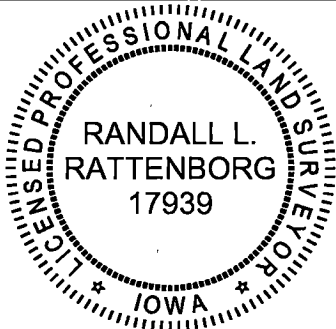

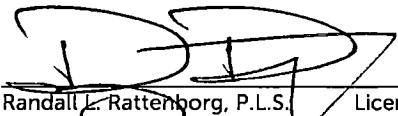
Randall L. Rattenborg, P.L.S. License #17939 Date 8/5/2026
My license renewal date is December 31, 2027
List Corners to be Indexed: Section Township Range
SE Corner - SW 1/4 - SE 1/4 2 T 88 N R 5 W
NE Corner - SE 1/4 - SE 1/4

 BARRINGTON GROUP, INC.
Civil Engineering | Land Surveying
105 W. Main Street Manchester, Iowa 52057