



Book 2026 Page 2264
Document 2026 2264 Type 06 007 Pages 1
Date 8/05/2026 Time 10:28:46AM
Rec Amt \$7.00

Daneen Schindler, RECORDER/REGISTRAR
DELAWARE COUNTY IOWA

PREPARED BY: RANDALL L. RATTENBORG 105 WEST MAIN STREET MANCHESTER, IA 52057, 563-927-2434

UNITED STATES PUBLIC LAND SURVEY CORNER CERTIFICATE


Land Survey Monuments situated in Section 3 , Township 88 North, Range 5 West of the Fifth Principal Meridian,
Delaware County, Iowa.

Previously recorded in County Recorder's Office in See Descriptions Below
(book, page, document number, etc.)

SW CORNER SE 1/4 - SE 1/4, Set 1/2" rebar w/orange cap #17939 proportional between the S 1/4 Corner and the
SE Corner of Section 3.

PLAN VIEW

(Show a minimum of three reference ties to durable physical objects, relevant monuments and physical conditions that will enable recovery of the corner.)

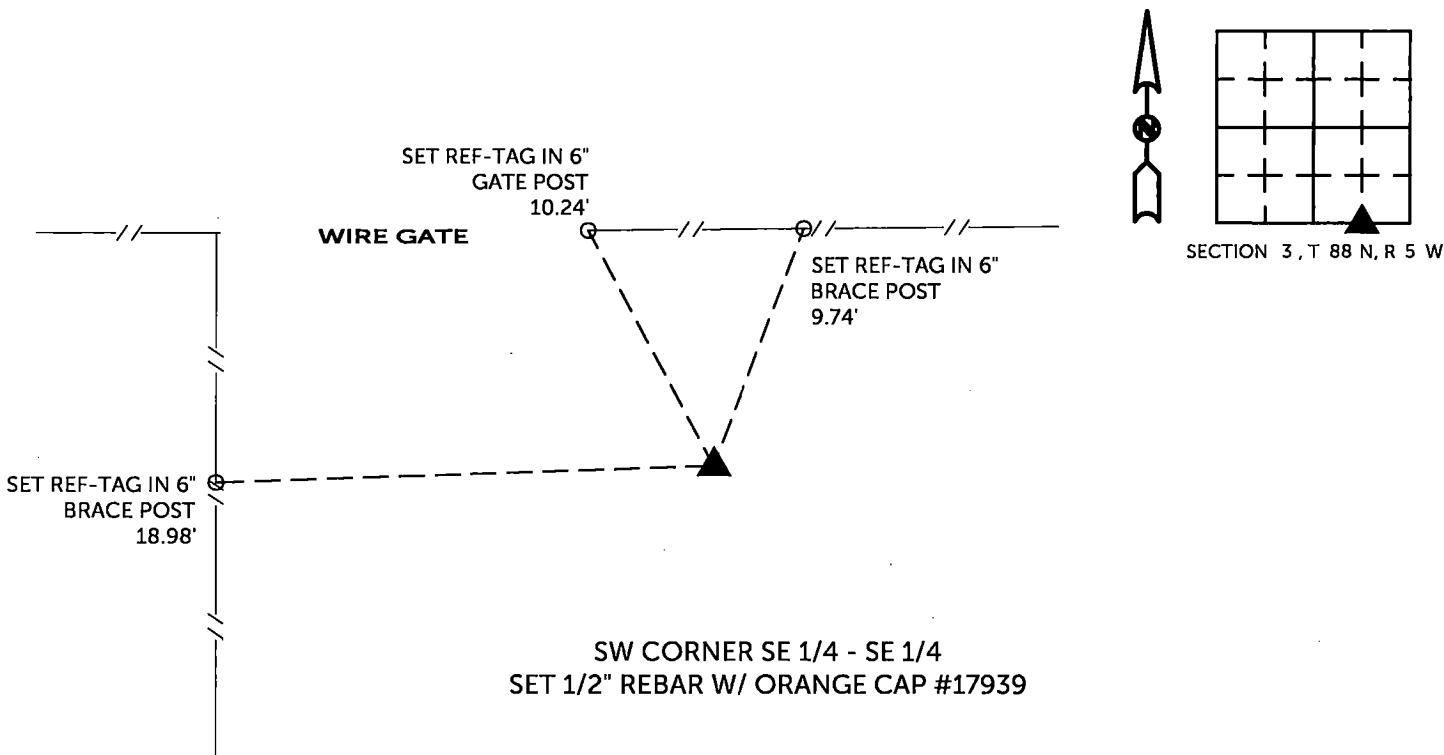


TIES ARE TO PLAT
IN SECTION 3, T 88 N, R 5 W

BURRINGTON GROUP, INC. PROJECT NO. 26-037

I HEREBY CERTIFY THAT THIS LAND SURVEYING DOCUMENT
WAS PREPARED AND THE RELATED SURVEY WORK WAS
PERFORMED BY ME OR UNDER MY DIRECT PERSONAL
SUPERVISION AND THAT I AM A DULY LICENSED PROFESSIONAL
LAND SURVEYOR UNDER THE LAWS OF THE STATE OF IOWA.

SEAL COVERS THIS SHEET ONLY

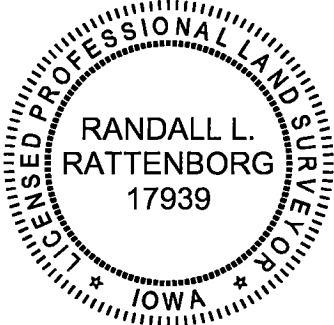


Randall L. Rattenborg, P.L.S. License #17939 Date 8/5/2026
My license renewal date is December 31, 2027
List Corners to be Indexed: Section Township Range
SW CORNER SE 1/4 - SE 1/4 3 T 88N R 5 W



BURRINGTON GROUP, INC.
Civil Engineering | Land Surveying
105 W. Main Street Manchester, Iowa 52057