

**INDEX LEGEND**  
**Location:** SE1/4 SEC. 2, T90N, R5W; SW1/4 SEC. 2, T90N, R5W;  
NE1/4 SEC. 11, T90N, R5W; NW1/4 SEC. 11, T90N, R5W;  
**Requestor:** Delaware County Engineer  
**Survey Date:** 3-12-2026  
**Surveyor:** Wyatt B. Anderson  
**Surveyor Company:**  
Delaware County Engineer's Office  
**Return To:** Delaware County Engineer's Office, 2139 Highway 38, Manchester, IA 52057  
Phone 563-927-3505






**Book 2026 Page 2605**  
**Document 2026 2605 Type 06 001 Pages 1**  
**Date 9/04/2026 Time 8:15:13AM**  
**Rec Amt \$.00**


**Daneen Schindler, RECORDER/REGISTRAR**  
**DELAWARE COUNTY IOWA**

**MONUMENT PRESERVATION CERTIFICATE**

- NOTES:
1. THIS MONUMENT PRESERVATION CERTIFICATE HAS BEEN PREPARED FOR THE LASER ROAD C60X PCC OVERLAY PROJECT (PROJECT NO. L-PCC-26(01)--73-28. THE EXISTING CONCRETE ROAD WAS OVERLAYED WITH APPROXIMATELY 6 INCHES OF NEW CONCRETE
  2. THE HORIZONTAL GRID COORDINATES SHOWN ON THIS MONUMENT PRESERVATION CERTIFICATE HAVE BEEN BASED ON THE IOWA REGIONAL COORDINATE SYSTEM (IaRCS) ZONE 3, ELKADER. HORIZONTAL COORDINATES WERE DETERMINED USING RTK GPS REFERENCING THE IaRTN OPERATING WITH NAD83(2011) EPOCH 2010.00 REFERENCE STATION POSITIONS.

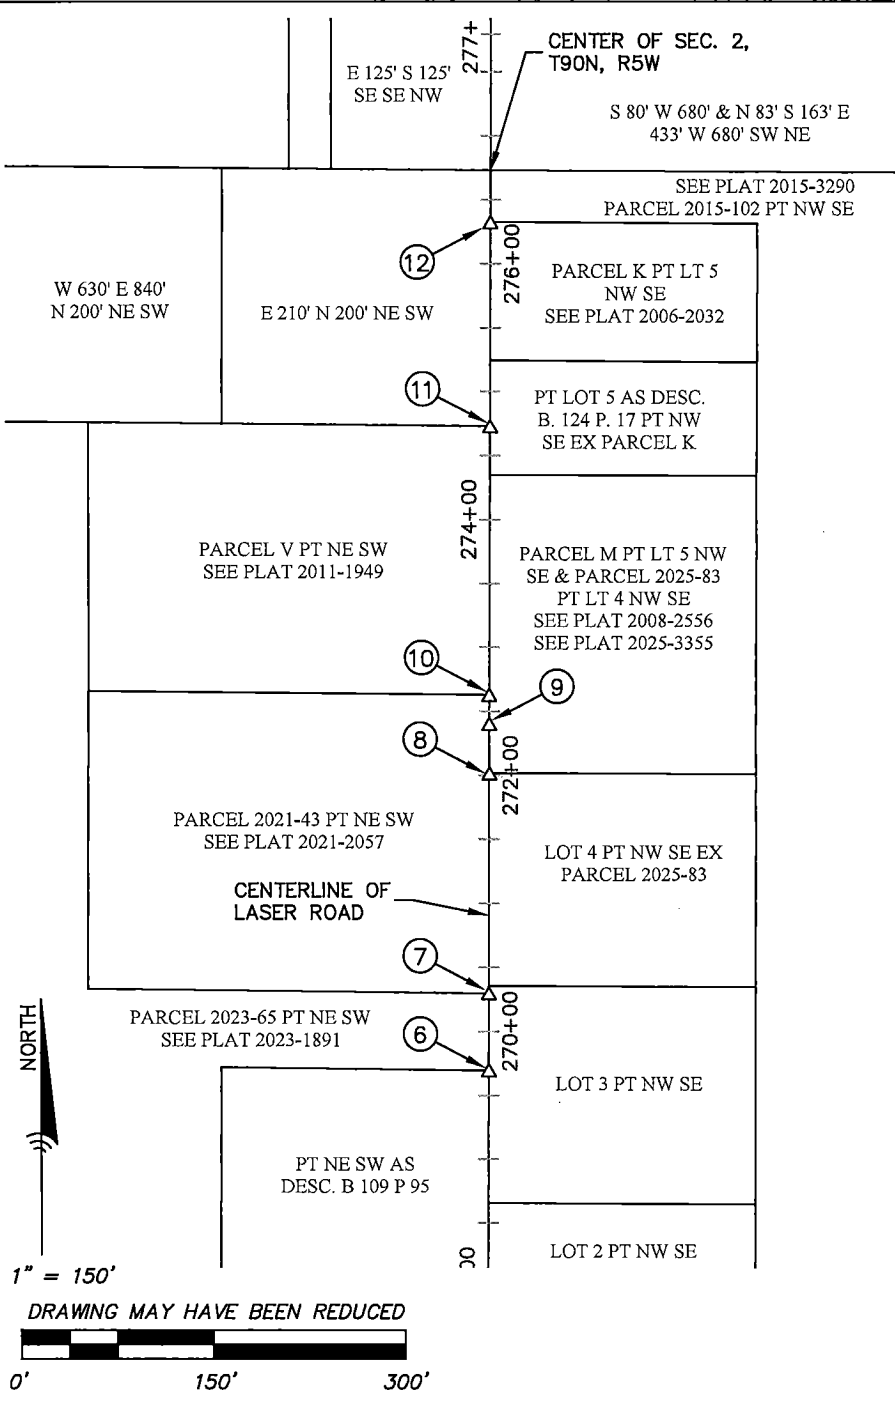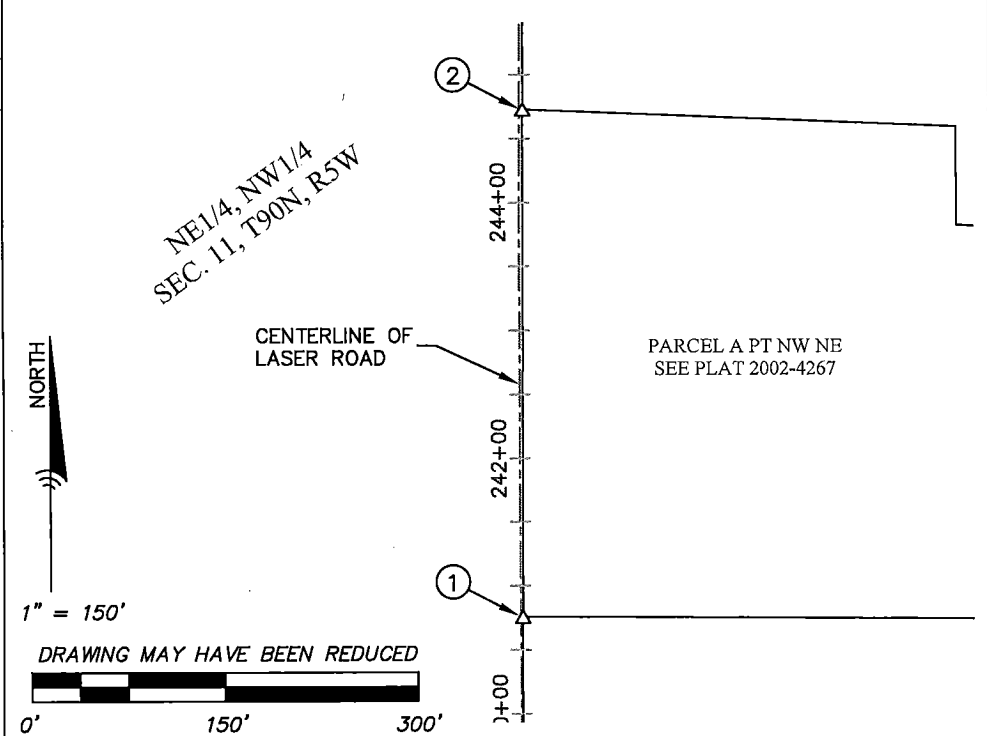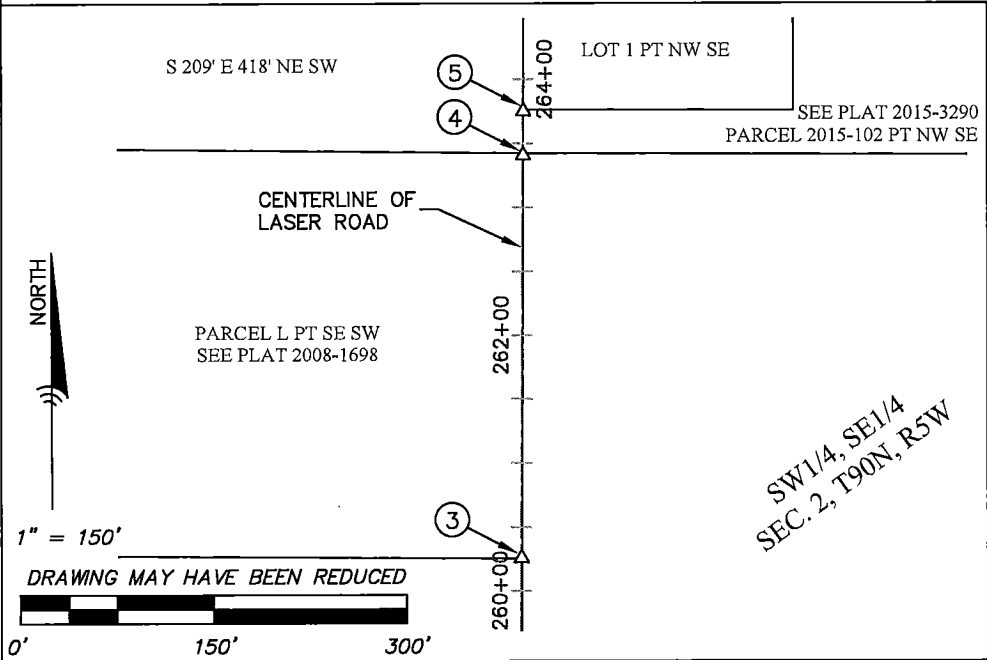

| DESCRIPTION OF PRECONSTRUCTION AND POST CONSTRUCTION MONUMENT |                                                                             | GRID COORDINATES<br>NORTHING / EASTING |             |
|---------------------------------------------------------------|-----------------------------------------------------------------------------|----------------------------------------|-------------|
| ①                                                             | FOUND CUT "X" IN CONCRETE; STATION 240+75.98, 1.72' RT; CUT "X" IN CONCRETE | 9166298.13                             | 13446499.91 |
| ②                                                             | FOUND CUT "X" IN CONCRETE; STATION 244+73.08, 2.82' RT; CUT "X" IN CONCRETE | 9166695.21                             | 13446500.50 |
| ③                                                             | FOUND CUT "X" IN CONCRETE; STATION 260+27.37, 0.44' RT; CUT "X" IN CONCRETE | 9168249.49                             | 13446505.66 |
| ④                                                             | FOUND CUT "X" IN CONCRETE; STATION 263+42.45, 0.49' RT; CUT "X" IN CONCRETE | 9168564.56                             | 13446507.27 |
| ⑤                                                             | FOUND CUT "X" IN CONCRETE; STATION 263+76.64, 0.57' RT; CUT "X" IN CONCRETE | 9168598.75                             | 13446507.52 |
| ⑥                                                             | FOUND CUT "X" IN CONCRETE; STATION 269+69.66, 0.29' RT; CUT "X" IN CONCRETE | 9169191.77                             | 13446510.17 |
| ⑦                                                             | FOUND CUT "X" IN CONCRETE; STATION 270+29.63, 0.17' RT; CUT "X" IN CONCRETE | 9169251.74                             | 13446510.35 |
| ⑧                                                             | FOUND CUT "X" IN CONCRETE; STATION 272+01.74, 0.28' RT; CUT "X" IN CONCRETE | 9169423.85                             | 13446511.31 |
| ⑨                                                             | FOUND CUT "X" IN CONCRETE; STATION 272+40.22, 0.13' RT; CUT "X" IN CONCRETE | 9169462.32                             | 13446511.35 |
| ⑩                                                             | FOUND CUT "X" IN CONCRETE; STATION 272+62.95, 0.02' RT; CUT "X" IN CONCRETE | 9169485.06                             | 13446511.35 |
| ⑪                                                             | FOUND CUT "X" IN CONCRETE; STATION 274+72.89, 0.02' RT; CUT "X" IN CONCRETE | 9169694.99                             | 13446512.39 |
| ⑫                                                             | FOUND CUT "X" IN CONCRETE; STATION 276+32.77, 0.08' LT; CUT "X" IN CONCRETE | 9169854.87                             | 13446513.08 |

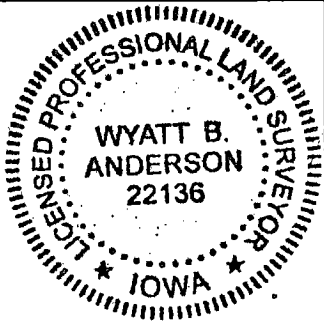

I HEREBY CERTIFY THAT THIS LAND SURVEYING DOCUMENT WAS PREPARED AND THE RELATED SURVEY WORK WAS PERFORMED BY ME OR UNDER MY DIRECT PERSONAL SUPERVISION AND THAT I AM A DULY LICENSED LAND SURVEYOR UNDER THE LAWS OF THE STATE OF IOWA.  
*Wyatt B. Anderson* 9-3-2026  
DATE  
WYATT B. ANDERSON  
LICENSE NUMBER 22136  
MY LICENSE RENEWAL DATE IS DECEMBER 31, 2027  
SHEETS COVERED BY THIS SEAL : SHEET 1 OF 1

**DELAWARE  
COUNTY  
ENGINEER'S  
OFFICE**  
2139 HIGHWAY 38  
MANCHESTER, IOWA 52057  
PHONE: (563) 927-3505  
SHEET 1 OF 1

DATE OF SURVEY: 3-12-2026  
CUT "X" MARKS: 7-23-2026  
DATE PREPARED: 7-24-2026