



Book 2026 Page 2697  
Document 2026 2697 Type 06 002 Pages 1  
Date 9/15/2026 Time 12:24:59PM  
Rec Amt \$7.00

FILED  
Delaware Co. Auditor

FILED  
Delaware Co. Assessor


SEP 15 2026

**Daneen Schindler, RECORDER/REGISTRAR  
DELAWARE COUNTY IOWA**


SEP 15 2026

**RETURN TO:** DAVID P. SCHNEIDER  
P.O. BOX 128 FARLEY, IOWA  
Ph#563-744-3631 daves@yousq.net

THE NORTH AND EAST LINE OF THE NORTHEAST FRACTIONAL QUARTER OF THE NORTHWEST  
FRACTIONAL QUARTER AND THE EAST LINE OF THE EAST HALF OF THE SOUTHEAST  
QUARTER OF THE NORTHWEST FRACTIONAL QUARTER, ALL IN SECTION 5,  
TOWNSHIP 90 NORTH, RANGE 4 WEST OF THE 5th P.M., DELAWARE COUNTY, IOWA

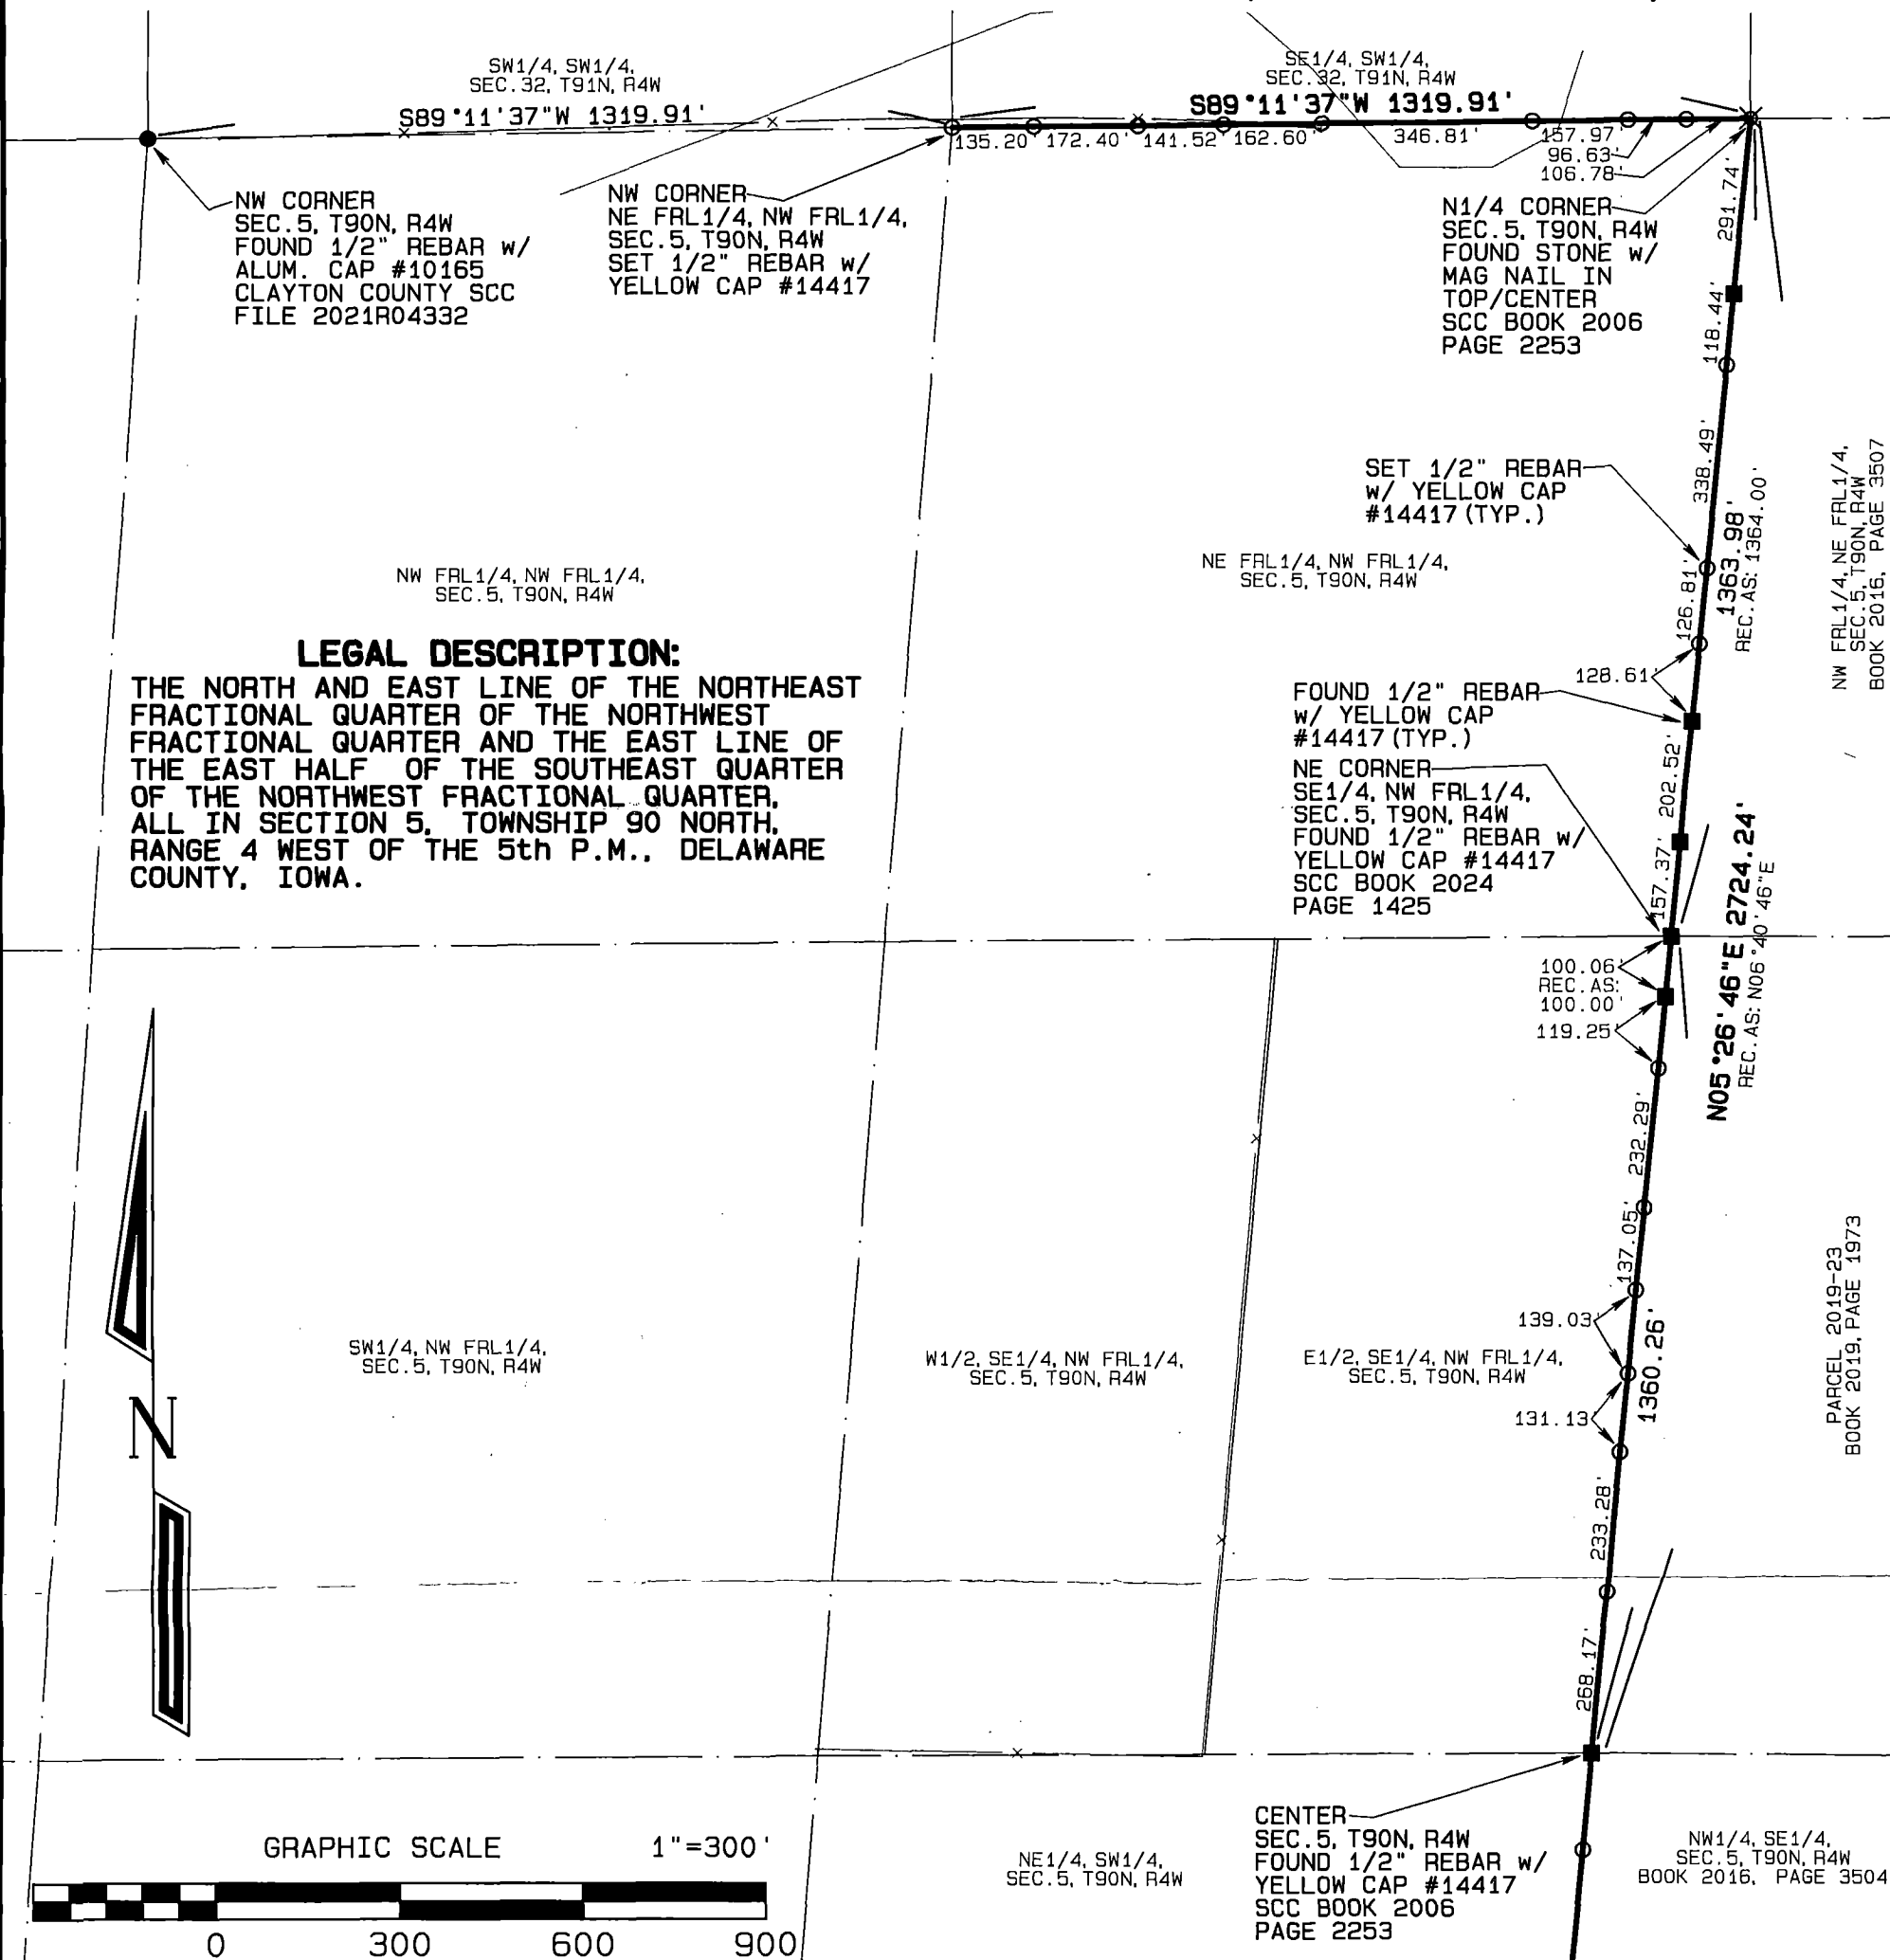

# PLAT OF SURVEY (RETRACEMENT)

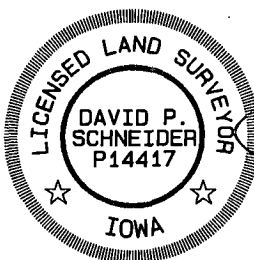

I hereby certify that this land surveying document was prepared and the related survey work was performed by me or under my direct personal supervision and that I am a duly licensed Land Surveyor under the laws of the State of Iowa.

David P. Schneider P.L.S. P14417 Date:  
My license renewal date is December 31, 2027.  
Pages or sheets covered by this seal: THIS SHEET ONLY

**SCHNEIDER**  
Land Surveying  
&  
Planning, Inc.

P.O. Box 128  
Farley, Iowa 52046  
Ph# 563-744-3631  
daves@yousq.net

|                        |
|------------------------|
| Project: 3078A         |
| Survey Date: 3/11/2026 |
| Sheet: 1 of 1          |