



Document 2019 3982

Book 2019 Page 3982 Type 06 043 Pages 1  
Date 12/16/2019 Time 10:12:32AM  
Rec Amt \$7.00

INDX  
ANNO  
SCAN  
CHEK

LISA SMITH, COUNTY RECORDER  
MADISON COUNTY IOWA

Prepared by: Vincent E. Piagentini, Abaci Consulting Inc, 3000 SE Grimes Blvd., Ste 800, Grimes IA, 50111; (515)986-5048


UNITED STATES PUBLIC LAND SURVEY CORNER CERTIFICATE  
of

LAND SURVEY MONUMENTS SITUATED IN SECTION 17, TOWNSHIP 76 N, RANGE 26 W, of the Fifth Principal Meridian, Madison County, Iowa.

Monument Description & Remarks:

- SW Corner SE1/4 SW1/4 - Found 1/2" IR - No ties of Record
- S1/4 Corner - Searched found nothing - Set 1/2" IR YC 15982 in East / West fence, South of old Fence Post
- SE Corner SW1/4 SE1/4 - Searched found nothing - Set 1/2" IR YC 15982 in East / West fence, North of fence running South

PLAN VIEW

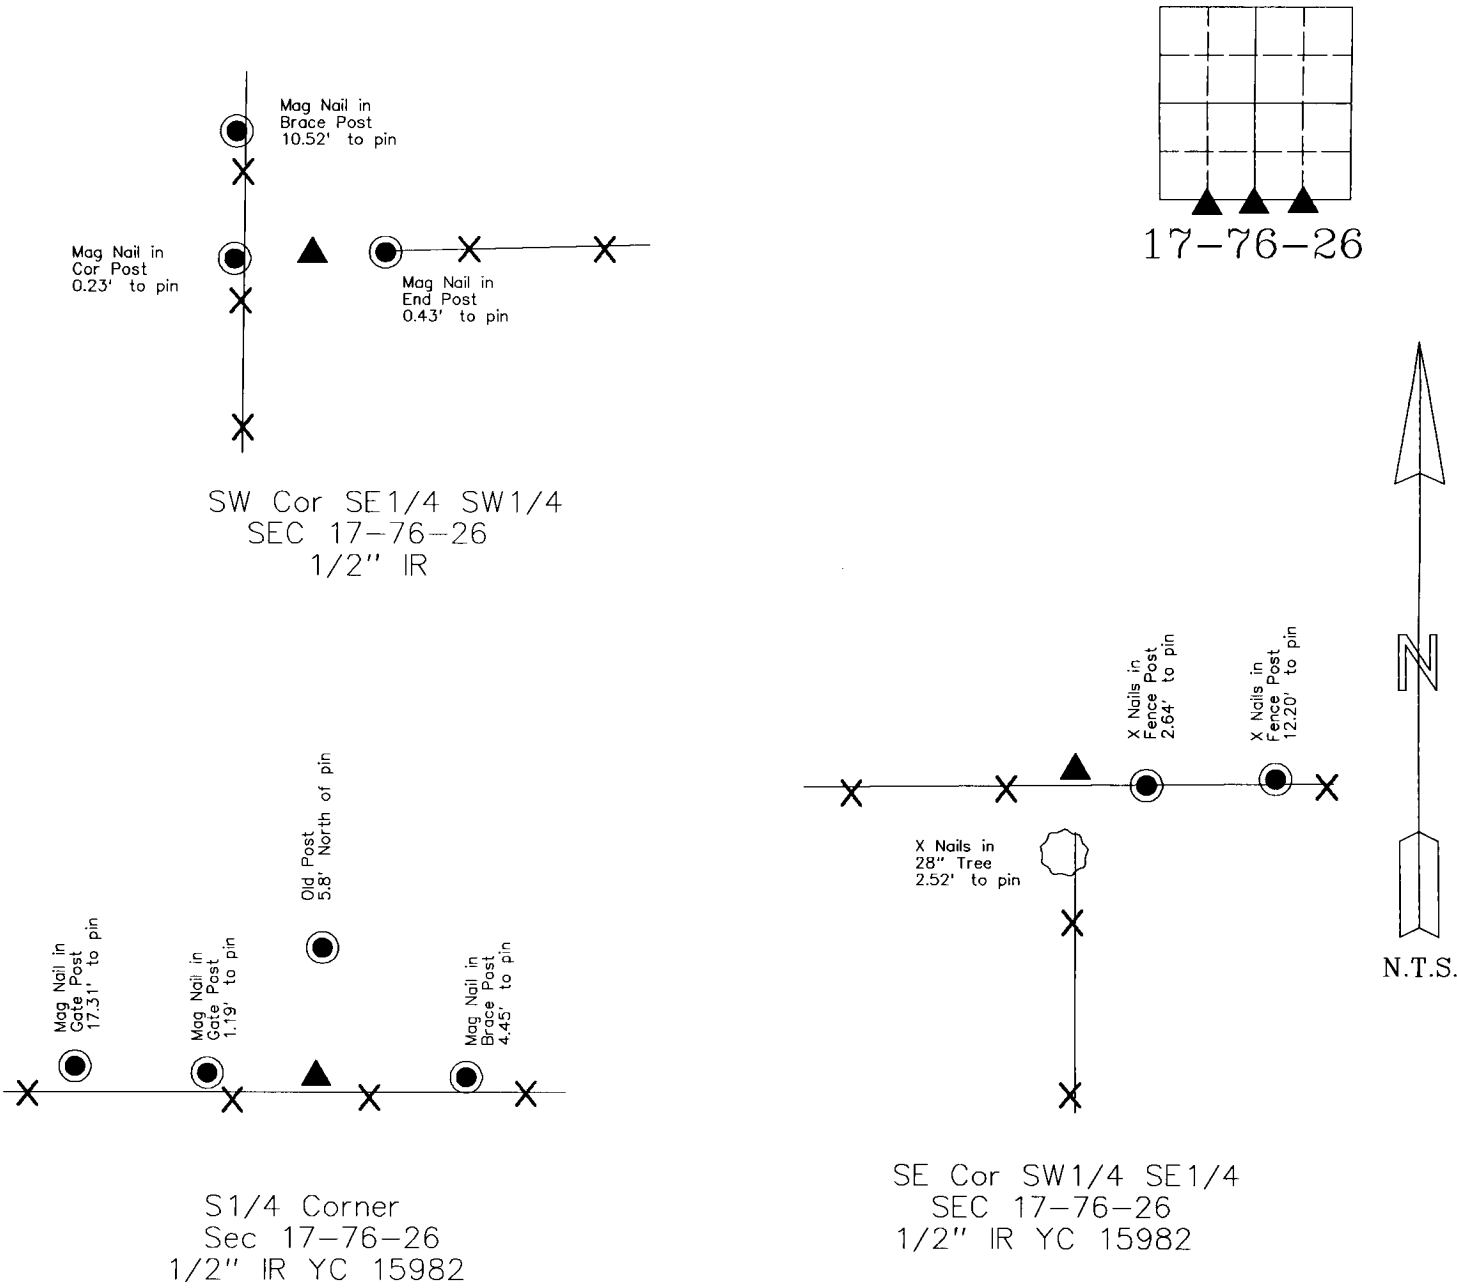


I HEREBY CERTIFY THAT THIS SURVEYING DOCUMENT WAS PREPARED AND THE RELATED WORK WAS PERFORMED BY ME OR UNDER MY DIRECT PERSONAL SUPERVISION, AND THAT I AM A DULY LICENSED PROFESSIONAL LAND SURVEYOR UNDER THE LAWS OF THE STATE OF IOWA.

*Vincent E. Piagentini* 12/16/19  
VINCENT E. PIAGENTINI, IOWA LIC. NO 15982 DATE

MY LICENSE RENEWAL DATE IS DECEMBER 31, 2020.

ADDITIONAL PAGES CERTIFIED (NONE UNLESS INDICATED HERE) This sheet only.

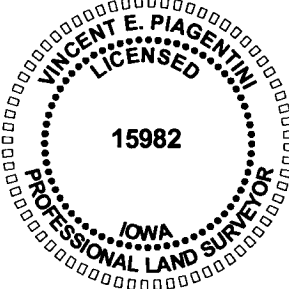

| Corners to be Indexed: |         |      |       |
|------------------------|---------|------|-------|
| Corner                 | Section | Twp  | Range |
| SW COR SE1/4 SW1/4     | 17      | T76N | R26W  |
| NW COR NE1/4 NW1/4     | 20      | T76N | R26W  |
| S1/4 CORNER            | 17      | T76N | R26W  |
| N1/4 CORNER            | 20      | T76N | R26W  |
| SE COR SW1/4 SE1/4     | 17      | T76N | R26W  |
| NE COR NW1/4 NE1/4     | 20      | T76N | R26W  |