

BK: 2020 PG: 101
Recorded: 1/9/2020 at 3:28:53.0 PM
Pages 1
County Recording Fee: \$7.00
Iowa E-Filing Fee: \$3.00
Combined Fee: \$10.00
Revenue Tax:
LISA SMITH RECORDER
Madison County, Iowa


RETURN TO: DANIELS LAND SURVEYING, 22598 18TH AVENUE, NEW VIRGINIA IA 50210 (515) 577-2583

UNITED STATES PUBLIC LAND CORNER CERTIFICATE


Land Survey Monuments in Section 28, Township 76 North, Range 26 West of the 5th P.M., Madison County, Iowa.
Previously recorded in n.a. in the County Recorder's Office

MONUMENT DESCRIPTIONS AND REMARKS:

S 1/4 CORNER - Found 5/8" aluminum capped rebar #6923 from County Engineer information. W 1/4 CORNER - Found granite stone with 'X' cut in it using County Engineer records. CENTER - Set 1/2" x 24" red plastic capped rebar, #17532 at intersection of opposing 1/4 corners. E 1/4 CORNER - Set 1/2" x 24" red plastic capped rebar, #17532 midpoint and online between section corners.

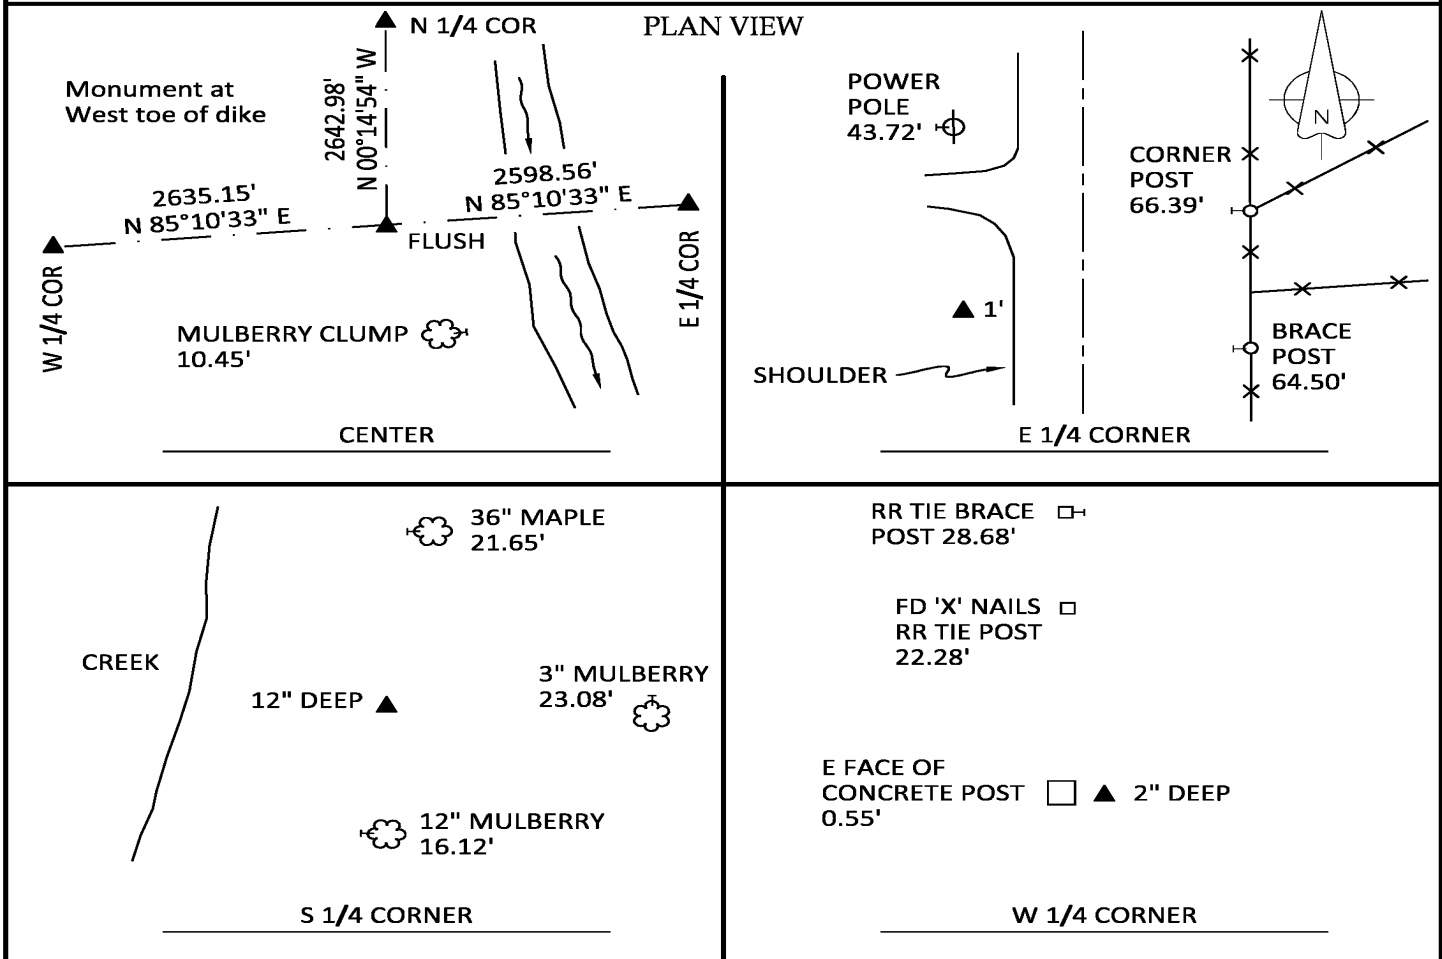


ALL TIES TO 30d SPIKES UNLESS NOTED

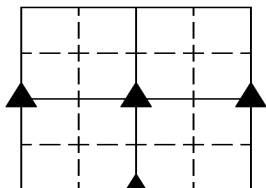

Section Number:

28

Project Number: 1317

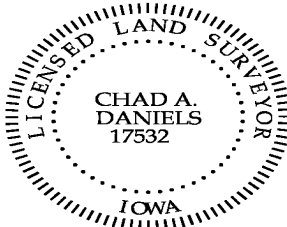

I hereby certify that this surveying document was prepared by me and the related survey work was performed by me or under my direct personal supervision and that I am a duly licensed Land Surveyor under the laws of the State of Iowa.

Signed Chad A. Daniels 1/9/20
Chad A. Daniels Date

Iowa License No. 17532
My license renewal date is 12-31-2020