



Document 2020 2983

Book 2020 Page 2983 Type 06 043 Pages 1
Date 8/17/2020 Time 11:08:11AM
Rec Amt \$7.00

INDX
ANNO
SCAN
CHEK

LISA SMITH, COUNTY RECORDER
MADISON COUNTY IOWA

Prepared by: Vincent E. Piagentini, Abaci Consulting Inc, 3000 SE Grimes Blvd., Ste 800, Grimes IA, 50111; (515)986-5048


UNITED STATES PUBLIC LAND SURVEY CORNER CERTIFICATE
of

LAND SURVEY MONUMENTS SITUATED IN SECTION 11, TOWNSHIP 77 N, RANGE 29 W, of the Fifth Principal Meridian, Madison County, Iowa.

Monument Description & Remarks:

SE Corner NE1/4 SE1/4 - searched, found nothing - set 1/2" IR YC 15982, set between road fences on project of fence from west

West 1/4 Corner - searched, found nothing - set 1/2" IR YC 15982, set online between NE Corner and SE Corner NE1/4 SE1/4 on projection east of a fence running west.

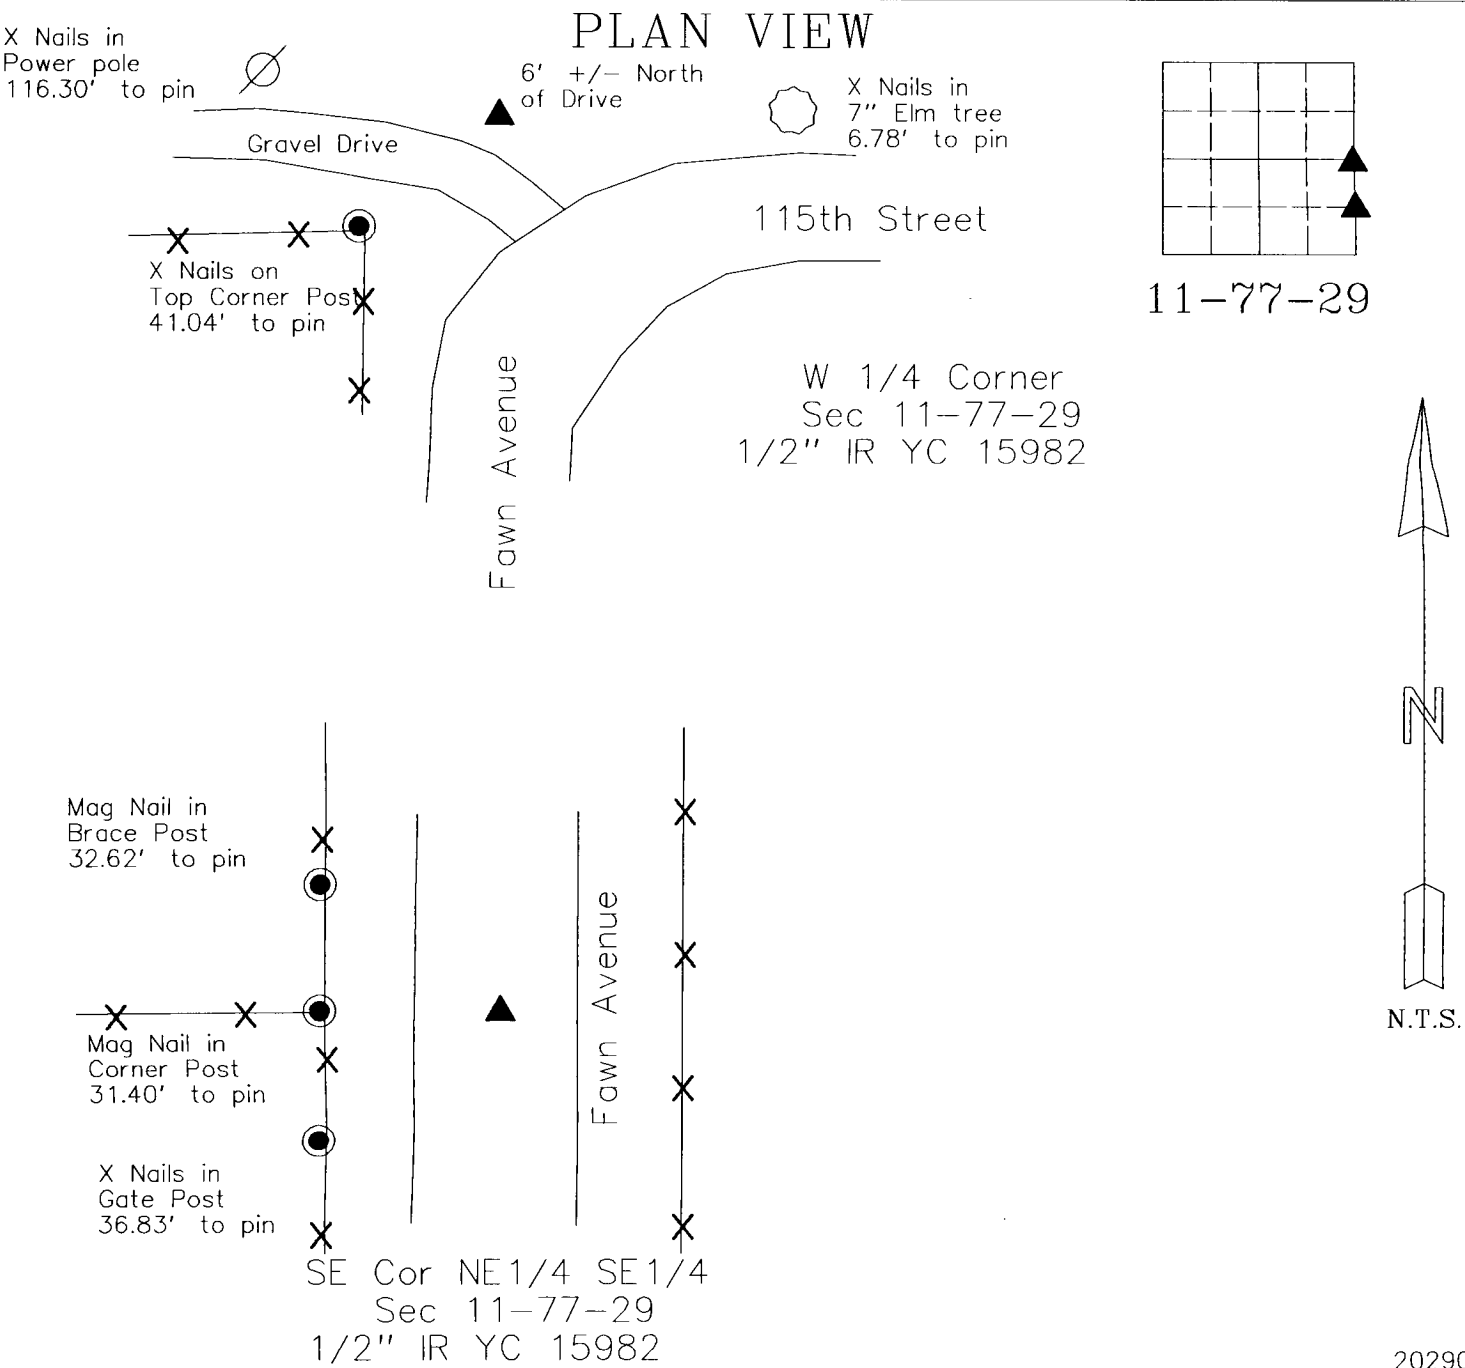


I HEREBY CERTIFY THAT THIS SURVEYING DOCUMENT WAS PREPARED AND THE RELATED WORK WAS PERFORMED BY ME OR UNDER MY DIRECT PERSONAL SUPERVISION, AND THAT I AM A DULY LICENSED PROFESSIONAL LAND SURVEYOR UNDER THE LAWS OF THE STATE OF IOWA.

Vincent E. Piagentini 8/11/2020
VINCENT E. PIAGENTINI, IOWA LIC. NO 15982 DATE

MY LICENSE RENEWAL DATE IS DECEMBER 31, 2020.

ADDITIONAL PAGES CERTIFIED (NONE UNLESS INDICATED HERE) This sheet only.

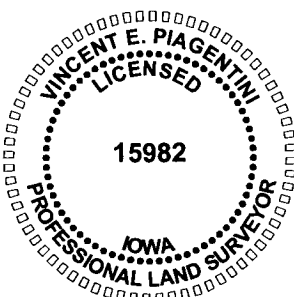

Corners to be Indexed:			
Corner	Section	Twp	Range
W1/4	11	T77N	R29W
E1/4	12	T77N	R29W
SE Cor NE1/4 SE1/4	11	T77N	R29W
SW Cor NW1/4 SW1/4	12	T77N	R29W