

PREPARED BY: CRAIG S. BOLDMAN 521 WEST GREEN STREET WINTERSET, IA 50273 PHONE (515)462-9242

# UNITED STATES PUBLIC LAND SURVEY CORNER CERTIFICATE


Land Survey Monuments situated in Section 21, Township 75, Range 28, the Fifth Principal Meridian, Madison County, Iowa.  
Previously recorded in None in County Recorder's Office

(Show reason for preparing this certificate, the evidence and detailed procedures used in establishing the corner positions & monumentation found or placed)

Monument Description and Remarks: Ties have changed or no ties

- ① Found stone using county ties
- ② Found 1/2" iron rod previous surveys. No ties
- ③ Found 1/2" iron rod with yellow cap from county ties.
- ④ Set 1/2" iron rod w/ orange cap #13427 from previous surveys.

## PLAN-VIEW

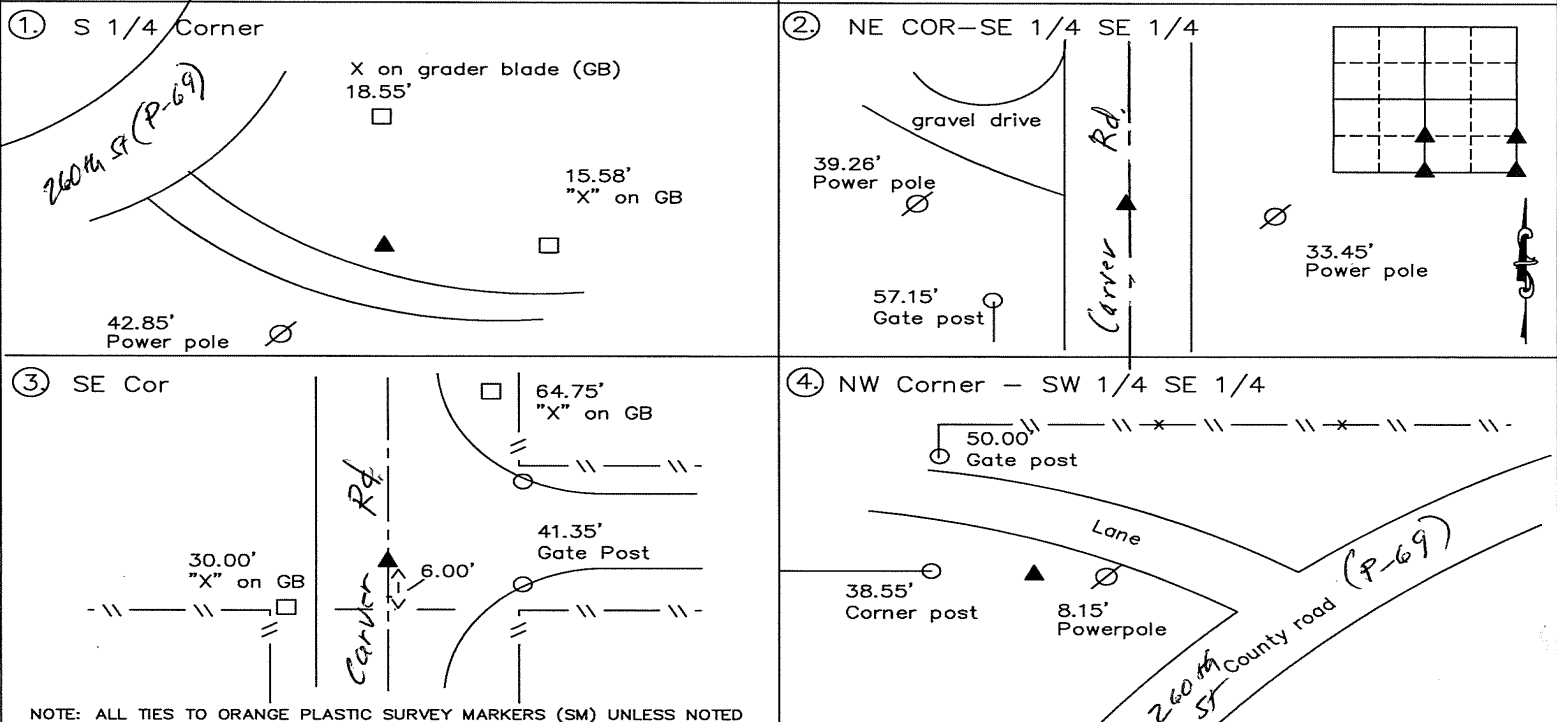

NOTE: ALL TIES TO ORANGE PLASTIC SURVEY MARKERS (SM) UNLESS NOTED


I HEREBY CERTIFY THAT THIS LAND SURVEYING DOCUMENT WAS PREPARED AND THE RELATED SURVEY WORK WAS PERFORMED BY ME OR UNDER MY DIRECT PERSONAL SUPERVISION AND THAT I AM A DULY LICENSED LAND SURVEYOR UNDER THE LAWS OF THE STATE OF IOWA

SIGNATURE Craig S. Boldman  
CRAIG S. BOLDMAN

DATE: 10/13/21 LICENSE NO 13427

MY RENEWAL DATE IS DECEMBER 31, 2022

COVERS SHEETS 21

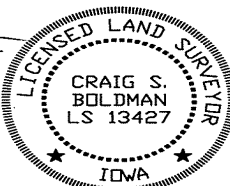

## CORNERS TO BE INDEXED

| Corners        | Section | Township | Range |
|----------------|---------|----------|-------|
| S 1/4          | 21      | 75       | 28    |
| SE             | 21      | 75       | 28    |
| NE-SE1/4 SE1/4 | 21      | 75       | 28    |
| NW-SW1/4 SE1/4 | 21      | 75       | 28    |

Project No. 21052