



Document 2021 4492

Book 2021 Page 4492 Type 06 043 Pages 1
Date 10/28/2021 Time 11:01:56AM
Rec Amt \$7.00

INDX
ANNO
SCAN
CHEK

LISA SMITH, COUNTY RECORDER
MADISON COUNTY IOWA

Prepared by: Vincent E. Piagentini, Abaci Consulting Inc, 3000 SE Grimes Blvd., Ste 800, Grimes IA, 50111; (515)986-5048


UNITED STATES PUBLIC LAND SURVEY CORNER CERTIFICATE
of

LAND SURVEY MONUMENTS SITUATED IN SECTION 24, TOWNSHIP 77 N, RANGE
26 W, of the Fifth Principal Meridian, Madison County, Iowa.


Monument Description & Remarks:

NE Cor SE1/4 SE1/4 - found 5/8" IR - no ties of record

PLAN VIEW

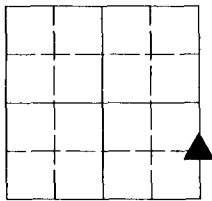

24-77-26

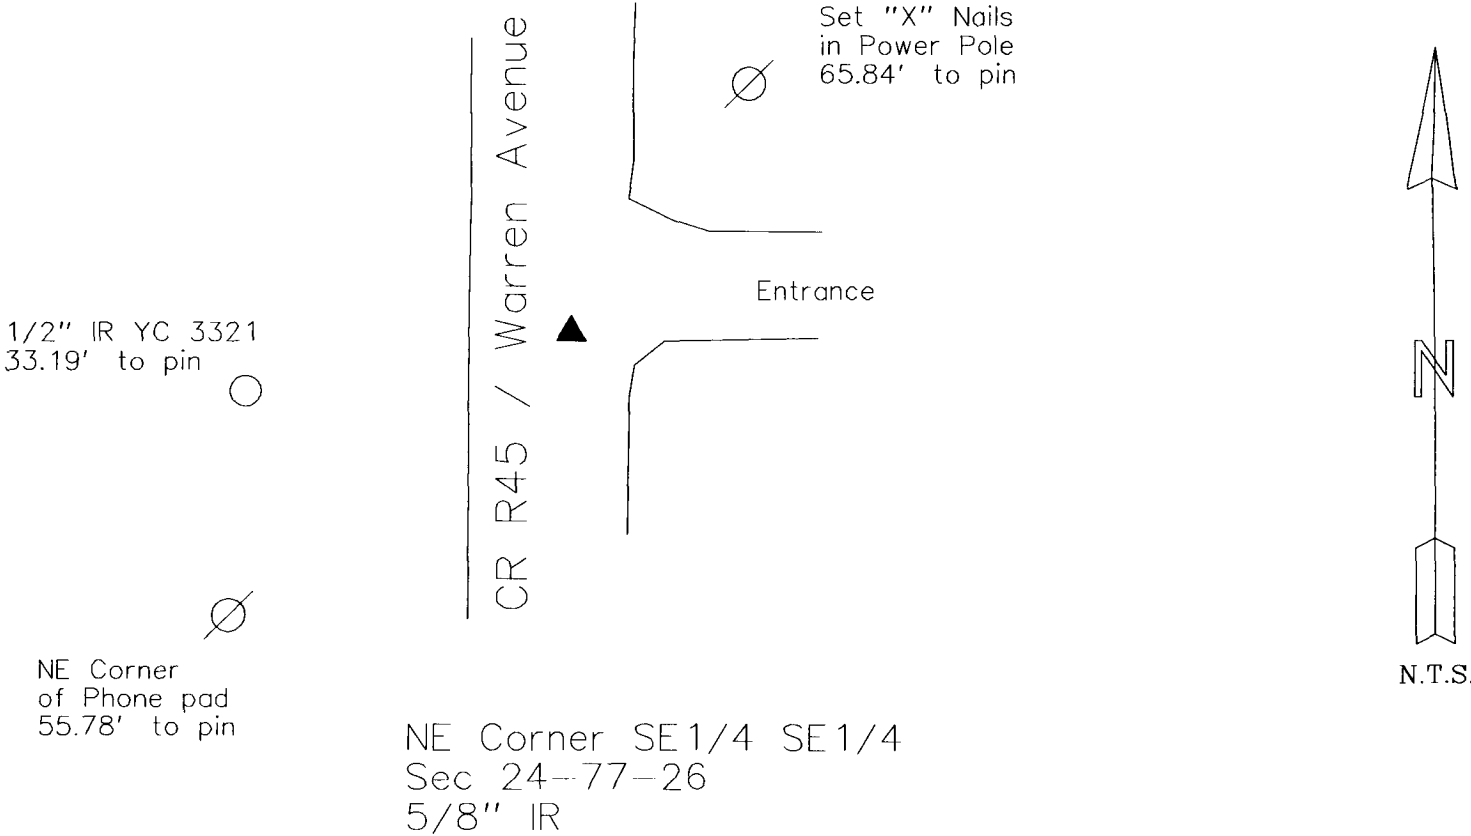

21347


I HEREBY CERTIFY THAT THIS SURVEYING DOCUMENT WAS PREPARED AND THE RELATED WORK WAS PERFORMED BY ME OR UNDER MY DIRECT PERSONAL SUPERVISION, AND THAT I AM A DULY LICENSED PROFESSIONAL LAND SURVEYOR UNDER THE LAWS OF THE STATE OF IOWA.

Vincent E. Piagentini 10/25/21
VINCENT E. PIAGENTINI, IOWA LIC. NO 15982 DATE

MY LICENSE RENEWAL DATE IS DECEMBER 31, 2022.

ADDITIONAL PAGES CERTIFIED (NONE UNLESS INDICATED HERE)

This sheet only.

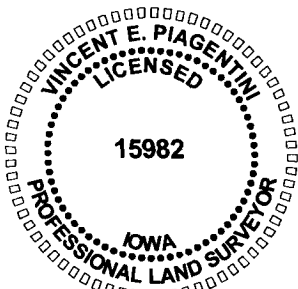

Corners to be Indexed:

Corner	Section	Twp	Range
NE Cor SE1/4 SE1/4 (Madison Co)	24	T77N	R26W
NW Cor SW1/4 SW1/4 (Warren Co)	19	T77N	R25W