



Prepared by: Vincent E. Piagentini, Abaci Consulting Inc, 3000 SE Grimes Blvd., Ste 800, Grimes IA, 50111; (515)986-5048


UNITED STATES PUBLIC LAND SURVEY CORNER CERTIFICATE
of

LAND SURVEY MONUMENTS SITUATED IN SECTION 22, TOWNSHIP 77 N, RANGE 27 W, of the Fifth Principal Meridian, Madison County, Iowa.

Monument Description & Remarks:

- N1/4 Corner - Found 1/2" IR YC 6808
- NE Cor NW1/4 NW1/4 - Searched Found nothing - Set RR Spike online between NW corner and N1/4 at end of projection north of fence running south
- SE Cor NW1/4 NW1/4 - Searched Found nothing - Set 1/2" IR YC 15982 on West side of Souht RR Tie Corner post

PLAN VIEW

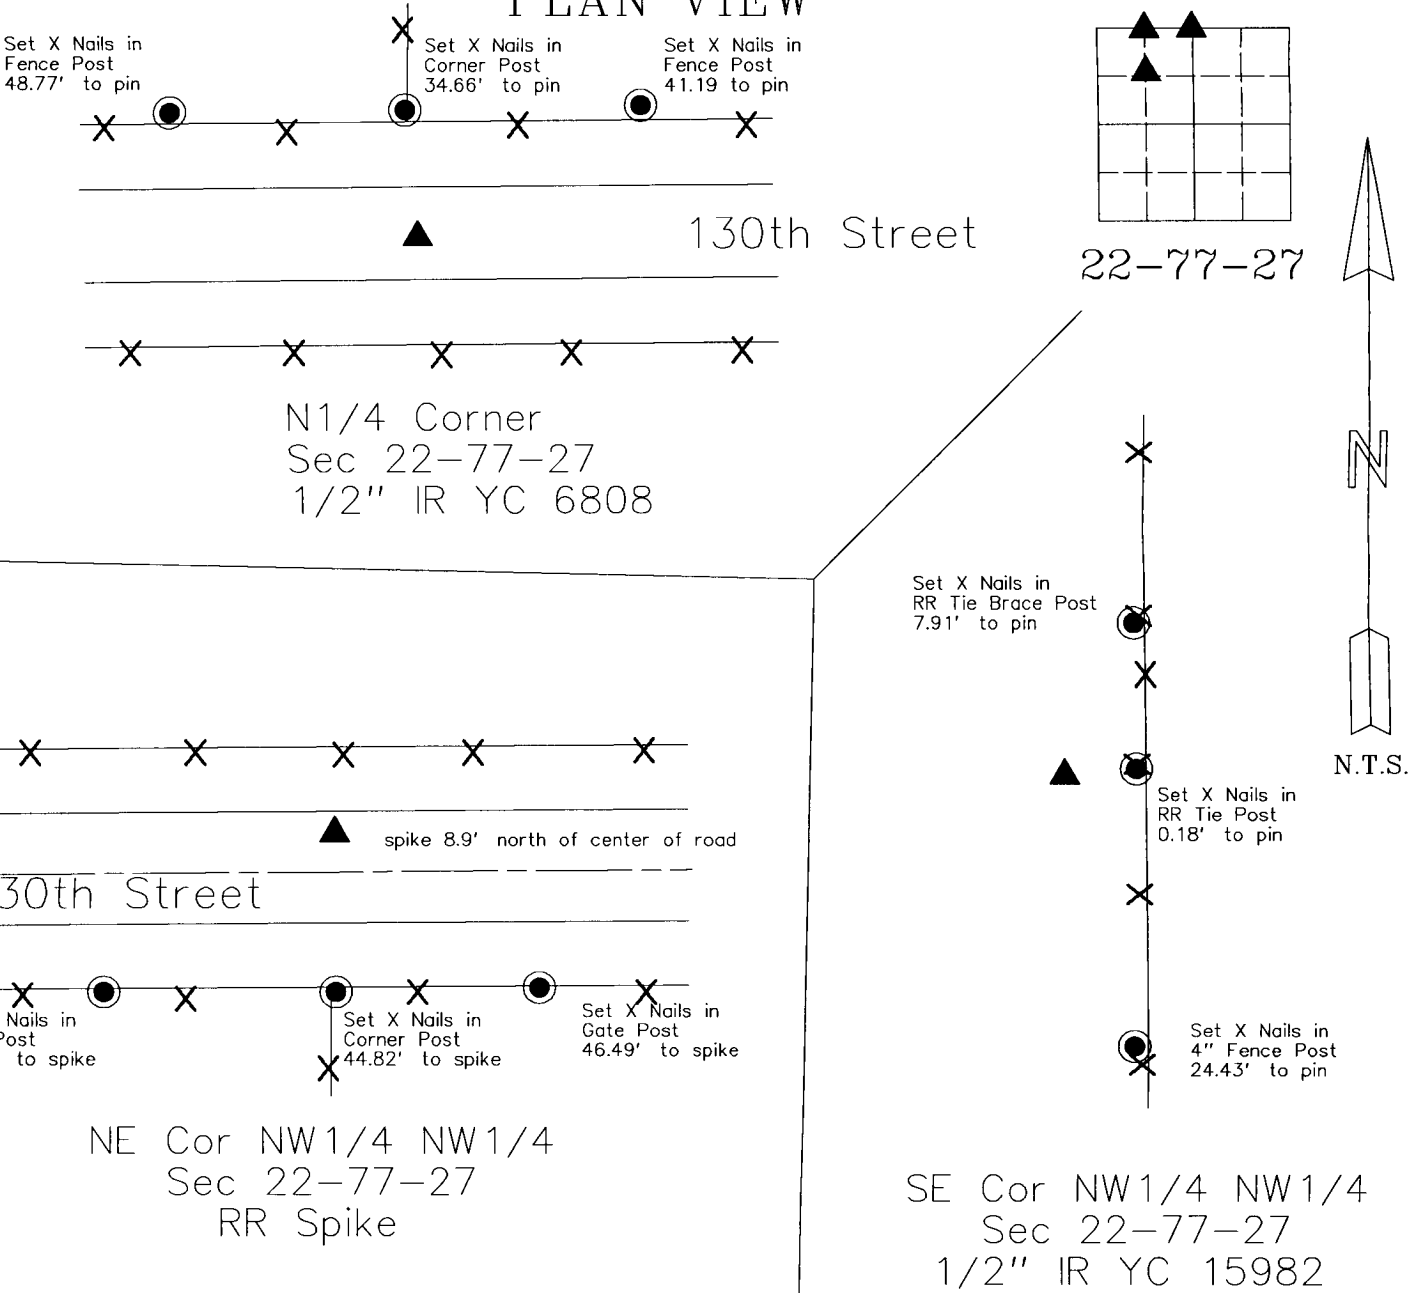


I HEREBY CERTIFY THAT THIS SURVEYING DOCUMENT WAS PREPARED AND THE RELATED WORK WAS PERFORMED BY ME OR UNDER MY DIRECT PERSONAL SUPERVISION, AND THAT I AM A DULY LICENSED PROFESSIONAL LAND SURVEYOR UNDER THE LAWS OF THE STATE OF IOWA.

Vincent E. Piagentini 2/22/21
VINCENT E. PIAGENTINI, IOWA LIC. NO 15982 DATE

MY LICENSE RENEWAL DATE IS DECEMBER 31, 2022.

ADDITIONAL PAGES CERTIFIED (NONE UNLESS INDICATED HERE)

This sheet only.

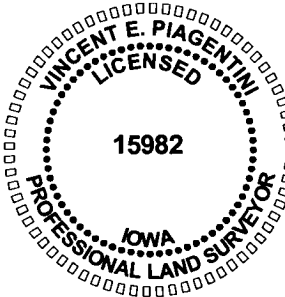

Corners to be Indexed:

Corner	Section	Twp	Range
N1/4	22	T77N	R27W
S1/4	15	T77N	R27W
NE COR NW1/4 NW1/4	22	T77N	R27W
SE COR SW1/4 SW1/4	15	T77N	R27W
SE COR NW1/4 NW1/4	22	T77N	R27W