

BK: 2022 PG: 347
Recorded: 2/3/2022 at 7:58:09.0 AM
Pages 1
County Recording Fee: \$7.00
Iowa E-Filing Fee: \$3.13
Combined Fee: \$10.13
Revenue Tax:
LISA SMITH RECORDER
Madison County, Iowa

PREPARED BY: CRAIG S. BOLDMAN 521 WEST GREEN STREET, WINTERSET, IA 50273 PHONE (515)462-9242

UNITED STATES PUBLIC LAND SURVEY CORNER CERTIFICATE


Land Survey Monuments situated in Section 32, Township 74, Range 26,
 the Fifth Principal Meridian, Madison County, Iowa.
 Previously recorded in None Found in County Recorder's Office

(Show reason for preparing this certificate, the evidence and detailed procedures used in establishing the corner positions & monumentation found or placed)

Monument Description and Remarks:

Set 1/2 pin with orange plastic stamped "LS #13427". Position established on county line at prorated distance between SW corner Sec 31 and SE corner Sec 32.

PLAN-VIEW

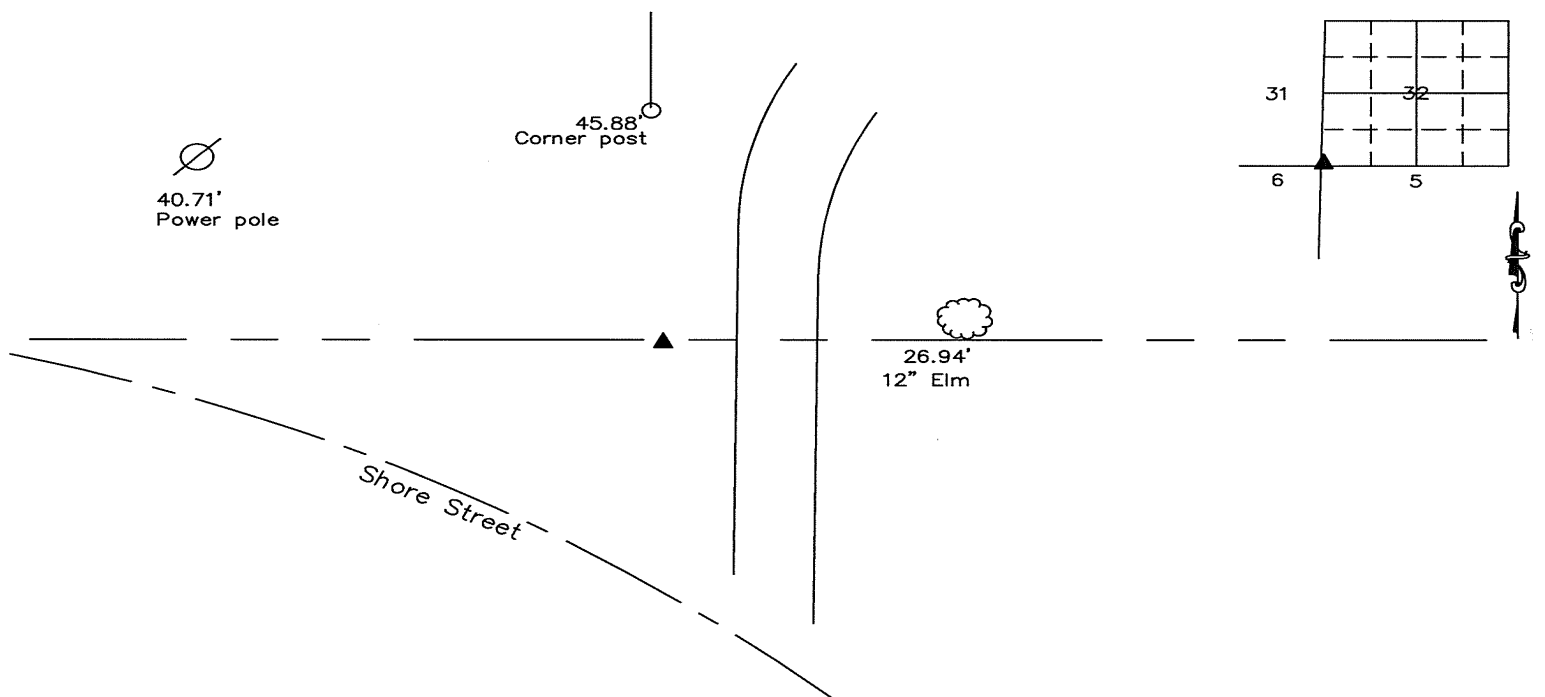

NOTE: ALL TIES TO ORANGE PLASTIC SURVEY TAGS UNLESS NOTED


I HEREBY CERTIFY THAT THIS LAND SURVEYING DOCUMENT WAS PREPARED AND THE RELATED SURVEY WORK WAS PERFORMED BY ME OR UNDER MY DIRECT PERSONAL SUPERVISION AND THAT I AM A DULY LICENSED LAND SURVEYOR UNDER THE LAWS OF THE STATE OF IOWA

SIGNATURE Craig S. Boldman
CRAIG S. BOLDMAN

DATE: 2/2/22 LICENSE NO 13427

MY RENEWAL DATE IS DECEMBER 31, 2022

COVERS SHEETS AM

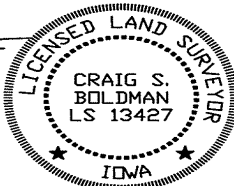

CORNERS TO BE INDEXED

Corners	Section	Township	Range
SW	32	74	26
SE	31	74	26
Clarke County			
NE	6	73	26
NW	5	73	26

Project No. 22001