



Document 2023 829

Book 2023 Page 829 Type 06 043 Pages 1
Date 4/24/2023 Time 11:29:08AM
Rec Amt \$7.00

INDX
ANNO
SCAN
CHEK

BRANDY MACUMBER, COUNTY RECORDER
MADISON COUNTY IOWA

Prepared By: **Abaci Consulting Inc.** 3000 SE Grimes Blvd Ste 800, Grimes IA, 50111; (515)986-5048


UNITED STATES PUBLIC LAND SURVEY CORNER CERTIFICATE
of

LAND SURVEY MONUMENTS SITUATED IN SECTION 21, TOWNSHIP 77, RANGE 26, of the Fifth Principal Meridian, MADISON County, Iowa.
Previously recorded in NA in County Recorder's Office.


Monument Description & Remarks: S 1/4 - SEARCHED FOUND 1/2" IR - FOUND USING METAL DETECTOR
- RETIED TO EXISTING MONUMENTS

FOUND 1/2" IRON ROD 9" DEEP - IN LINE WITH FENCE - TIE OUT TO EXISTING TIES NO RECORD FOUND

PLAN VIEW

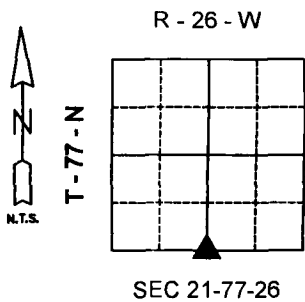

NOTE:
TIES ARE FOUND MAG NAILS
WITH SURVEY MARKER
IN FENCE POST

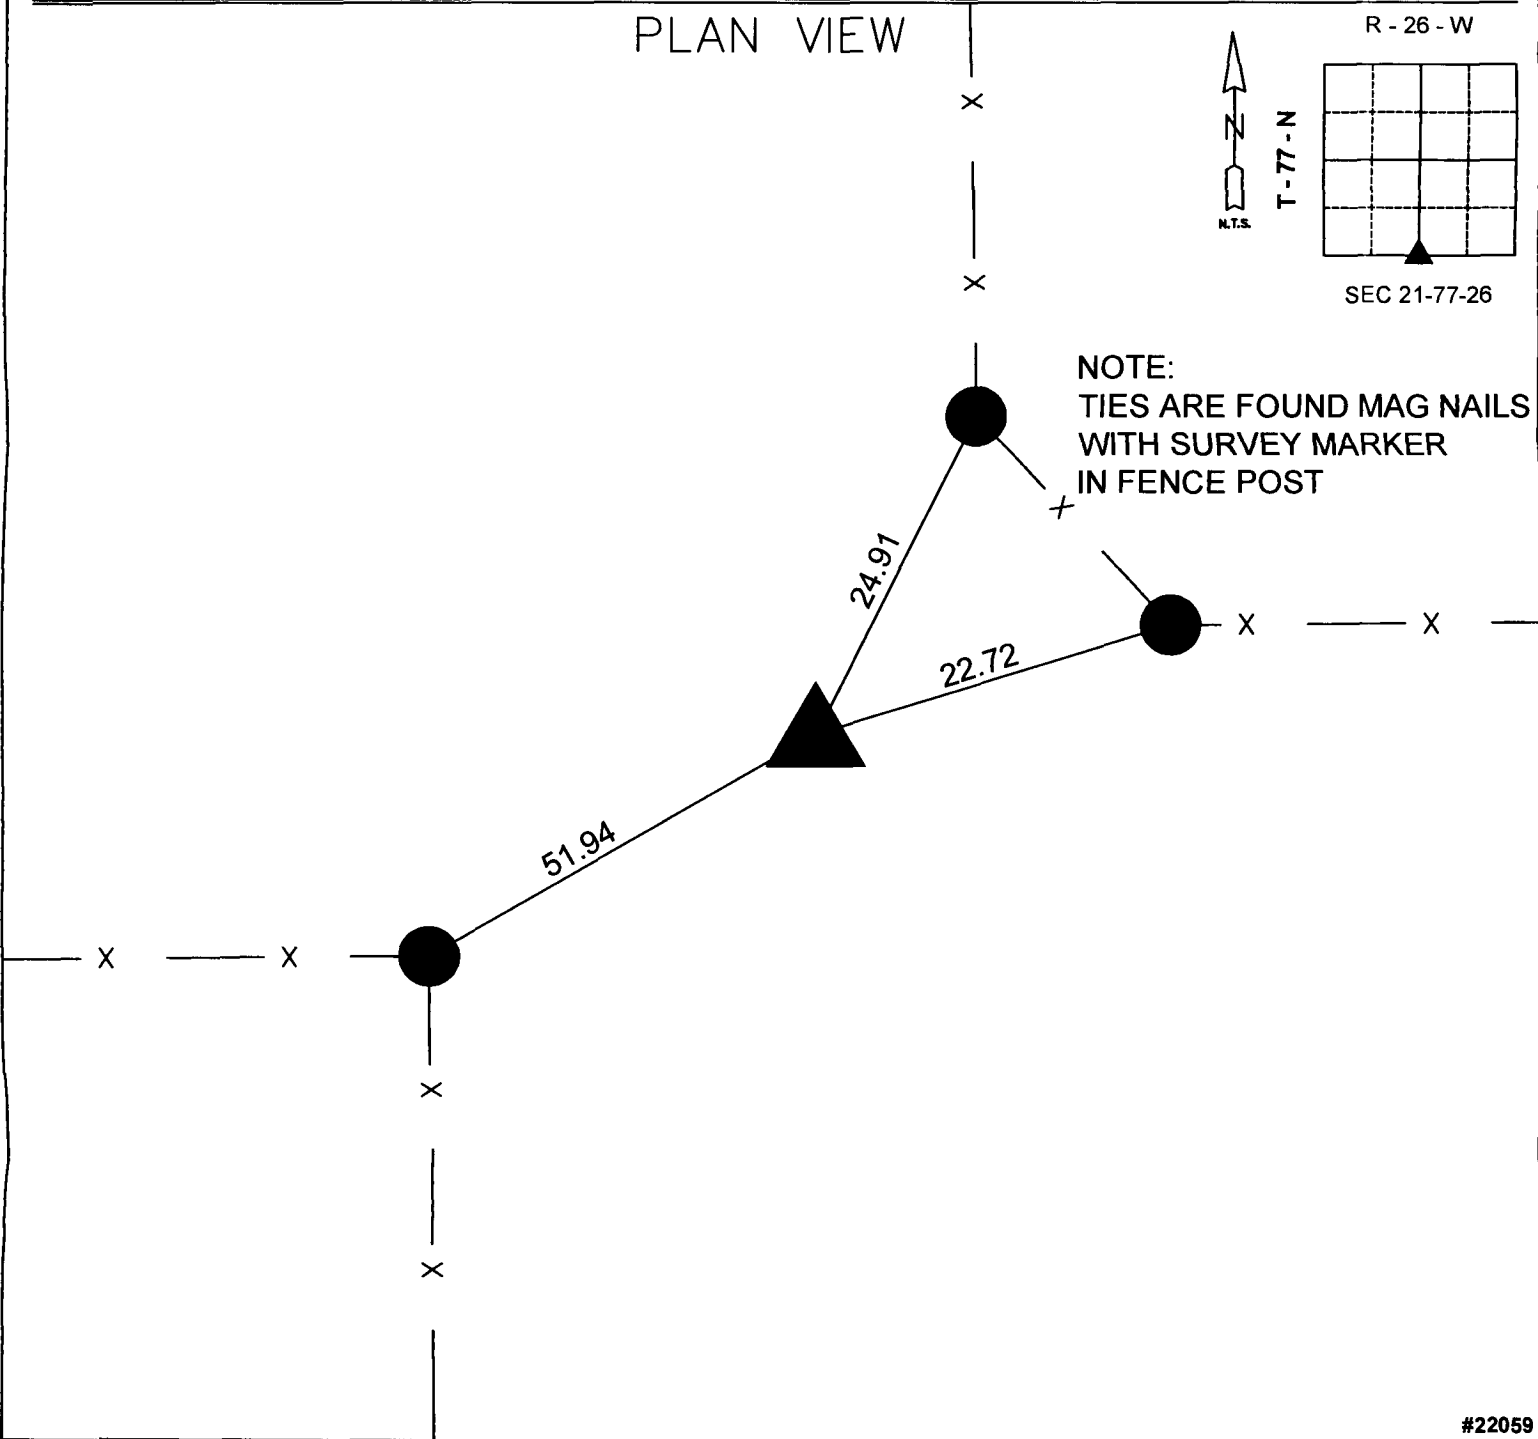

#22059

I HEREBY CERTIFY THAT THIS SURVEYING DOCUMENT WAS PREPARED
AND THE RELATED WORK WAS PERFORMED BY ME OR UNDER MY DIRECT
PERSONAL SUPERVISION AND THAT I AM A DULY LICENSED PROFESSIONAL
LAND SURVEYOR UNDER THE LAWS OF THE STATE OF IOWA.

Merlin L Davis 4/20/23
SIGNATURE DATE
MERLIN L DAVIS

PRINTED OR TYPED NAME:
IOWA LIC. NO. 19440
MY LICENSE RENEWAL DATE IS DECEMBER 31, 2024.
THIS SHEET ONLY
PAGES COVERED BY THIS SEAL:



CORNERS TO BE INDEXED:			
CORNER	SECTION	TWP	RANGE
S 1/4	21	T77N	R26W
N 1/4	28	T77N	R26W