


R.R. Street

North line SW⁴ SW⁴ Sec 16

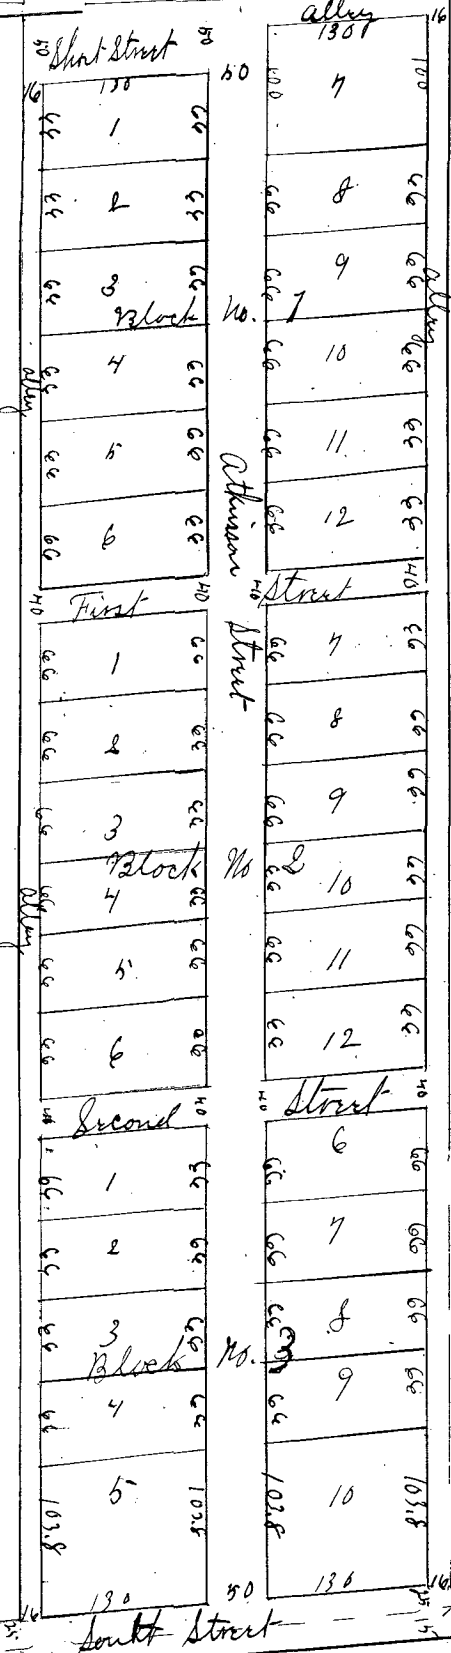

Atkinson's First Addition to Truro, Iowa, Madison County.

Certificate of County Surveyor
State of Iowa, 1903.
County of Madison, }
H. R. Stewart County Surveyor in and
for Madison County State of Iowa, do hereby certify that the
hereunto annexed and foregoing Plat and field notes are a full and cor-
rect report and representation of the survey of said addition as
made by me at the request of W. W. Atkinson. Said Plat is drawn on
a scale of 50 feet to an inch. The streets and alleys run east and west, per-
allel to the South line of Sec. 15 and due east and west. The di-
mensions of the lots, streets and alleys being given in feet and dec-
imals thereof.

Field Notes:

Commencing at a point 13.2 feet south of the S.E. Corner of
Block 9 of the original town of Truro, where the West line
of R. R. St intersects the North line of the SW⁴ SW⁴ Sec.
15 Twp. 74 Range 26 West of the 5th P. M. Iowa, said starting
point being 429 ft. E. of N.W. corner SW⁴ SW⁴ Sec. 15. thence south
to the South line of said Sec. 15. Var. 7° East. thence east along
said line 342 feet, thence North line of said SW⁴ SW⁴ Sec.
15, thence west 342 feet along said North line to place of be-
ginning. All lot corners being marked with stakes.
Certified to this 2nd day of March A.D. 1903.

H. R. Stewart
County Surveyor.

Certificate of Town Council

This is to certify that the Town Council of Truro, Madison
County, Iowa, met in session and approved of the plat as
described above.

Certified to this 6th day of March A.D. 1903.

W. W. Atkinson Mayor
H. D. Brown Clerk

Filed for Record Mar. 16th 1903 at 1:00 P.M.

W. H. Vance
Recorder

For Field notes, dedication and Certificate see
Town Lot Dual Record, No. 11 Page 178