



Second
Barker's Addition to

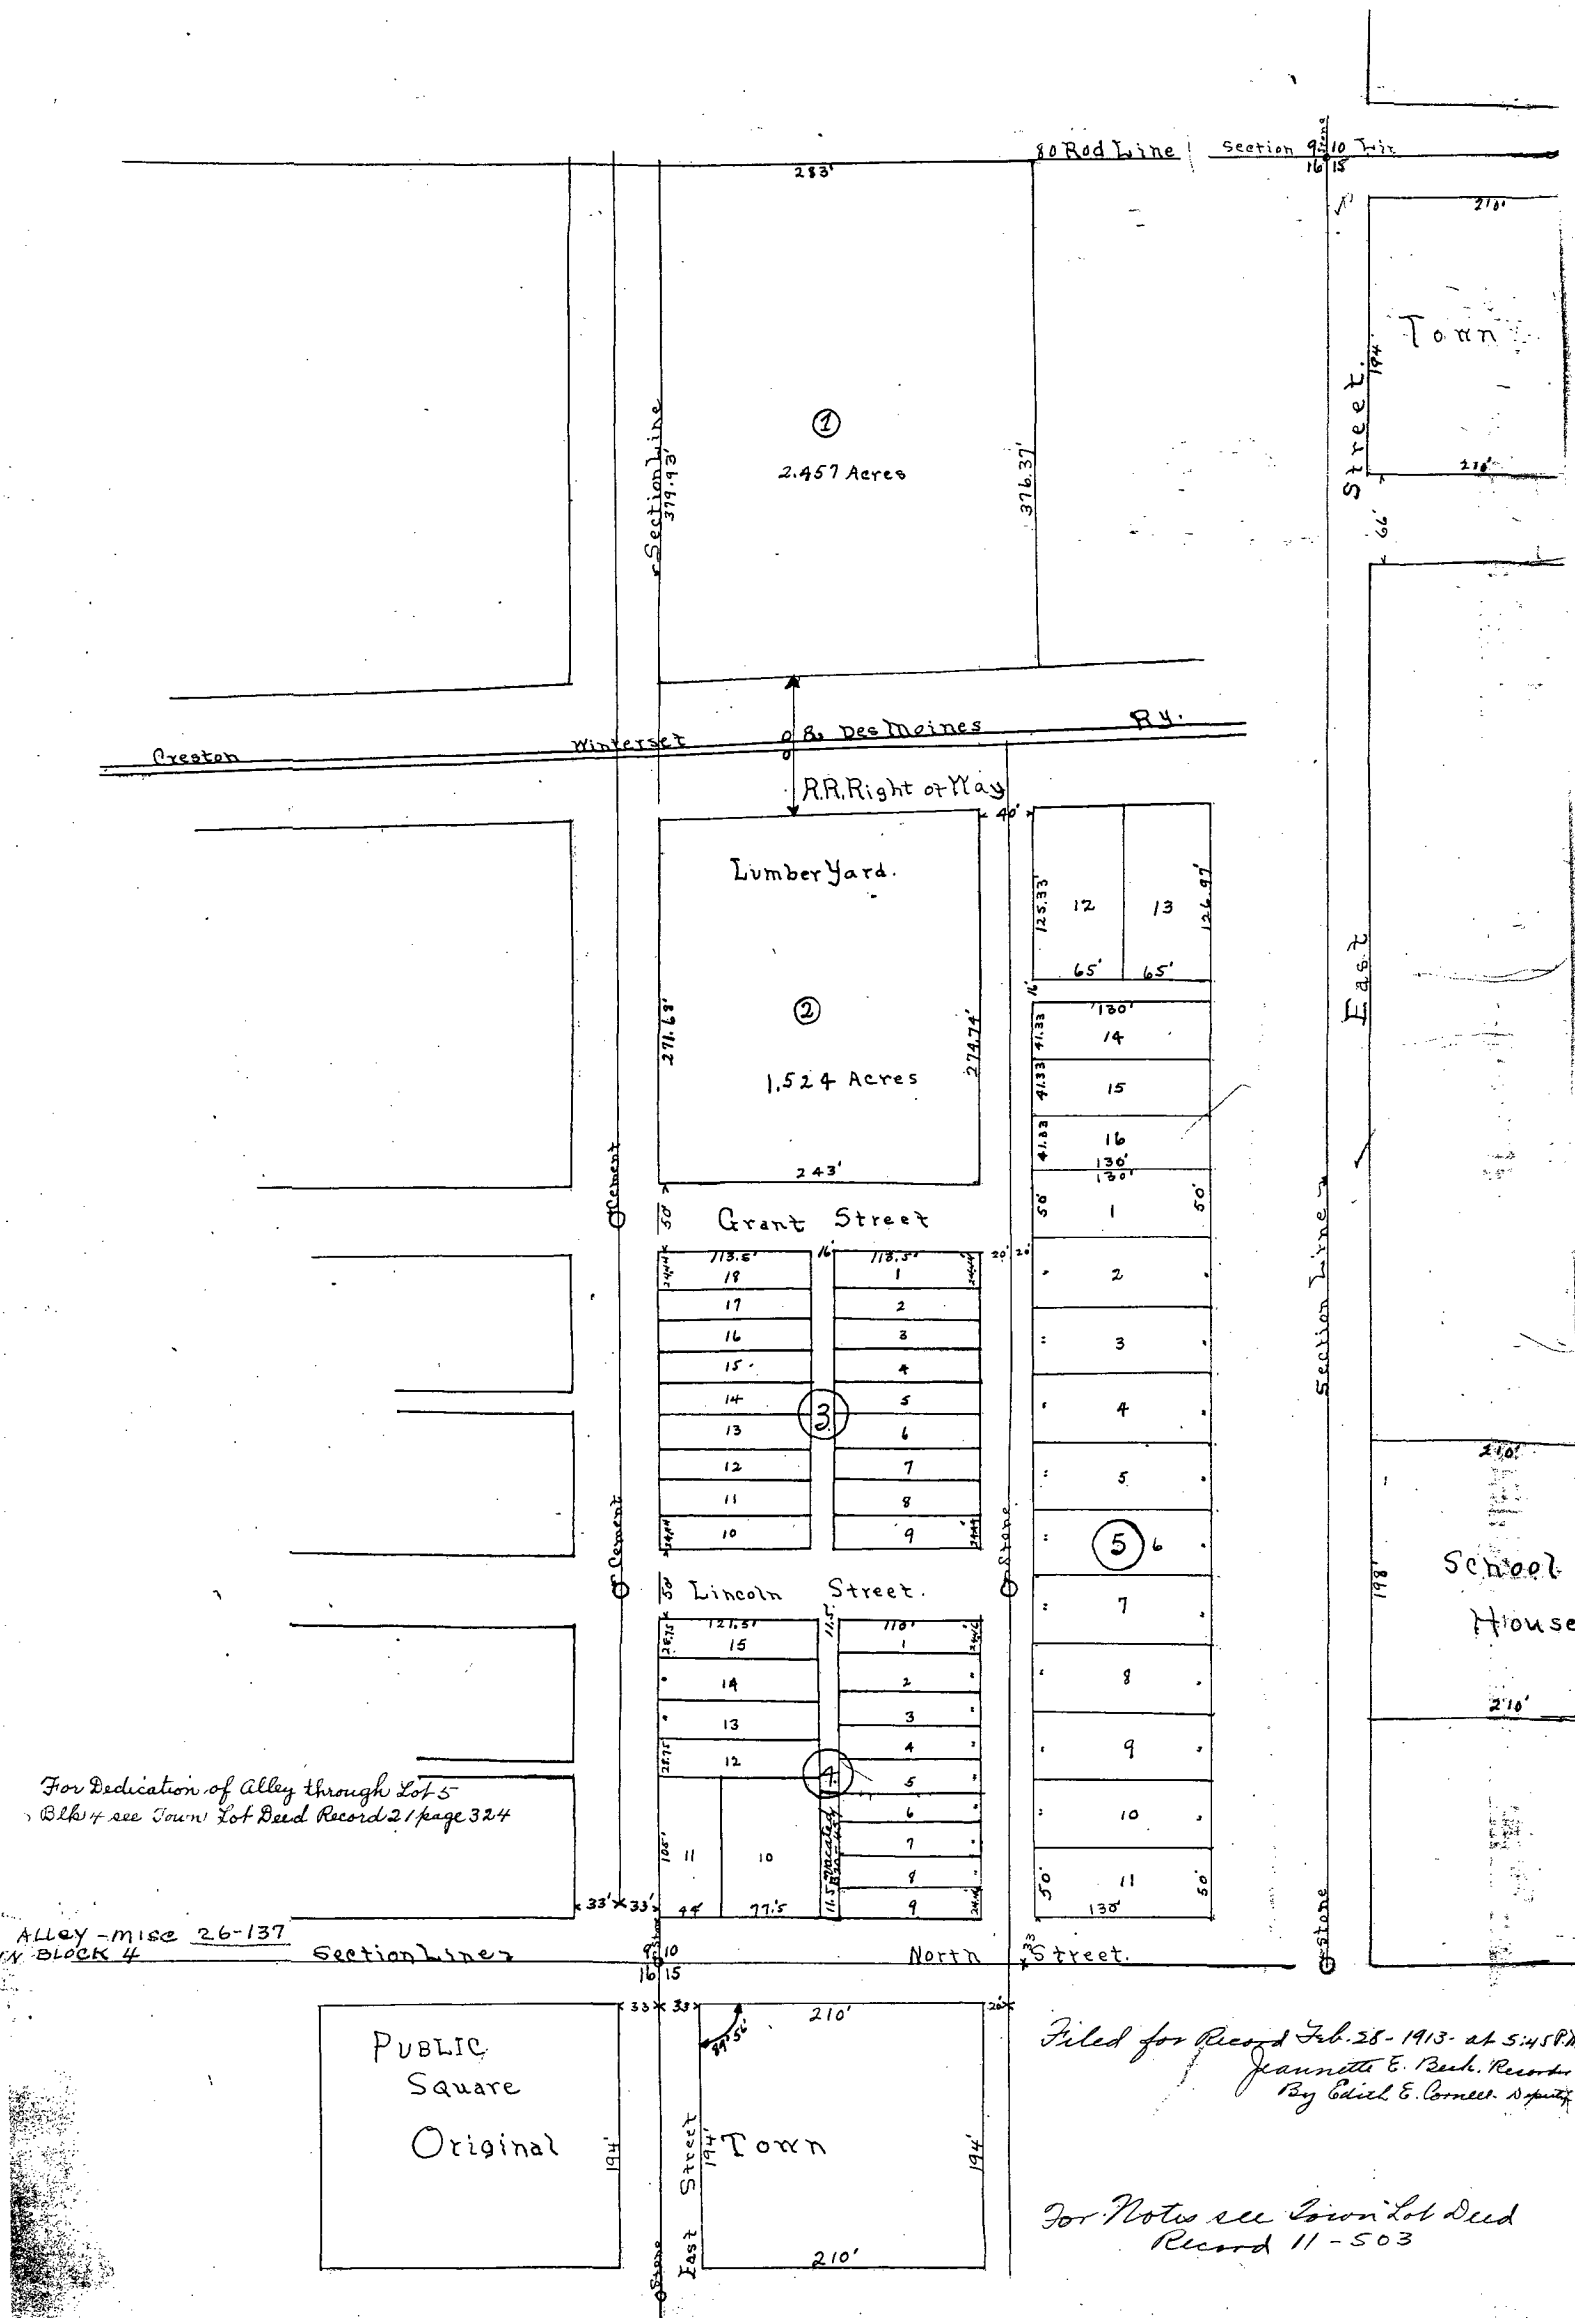

Macksburg.

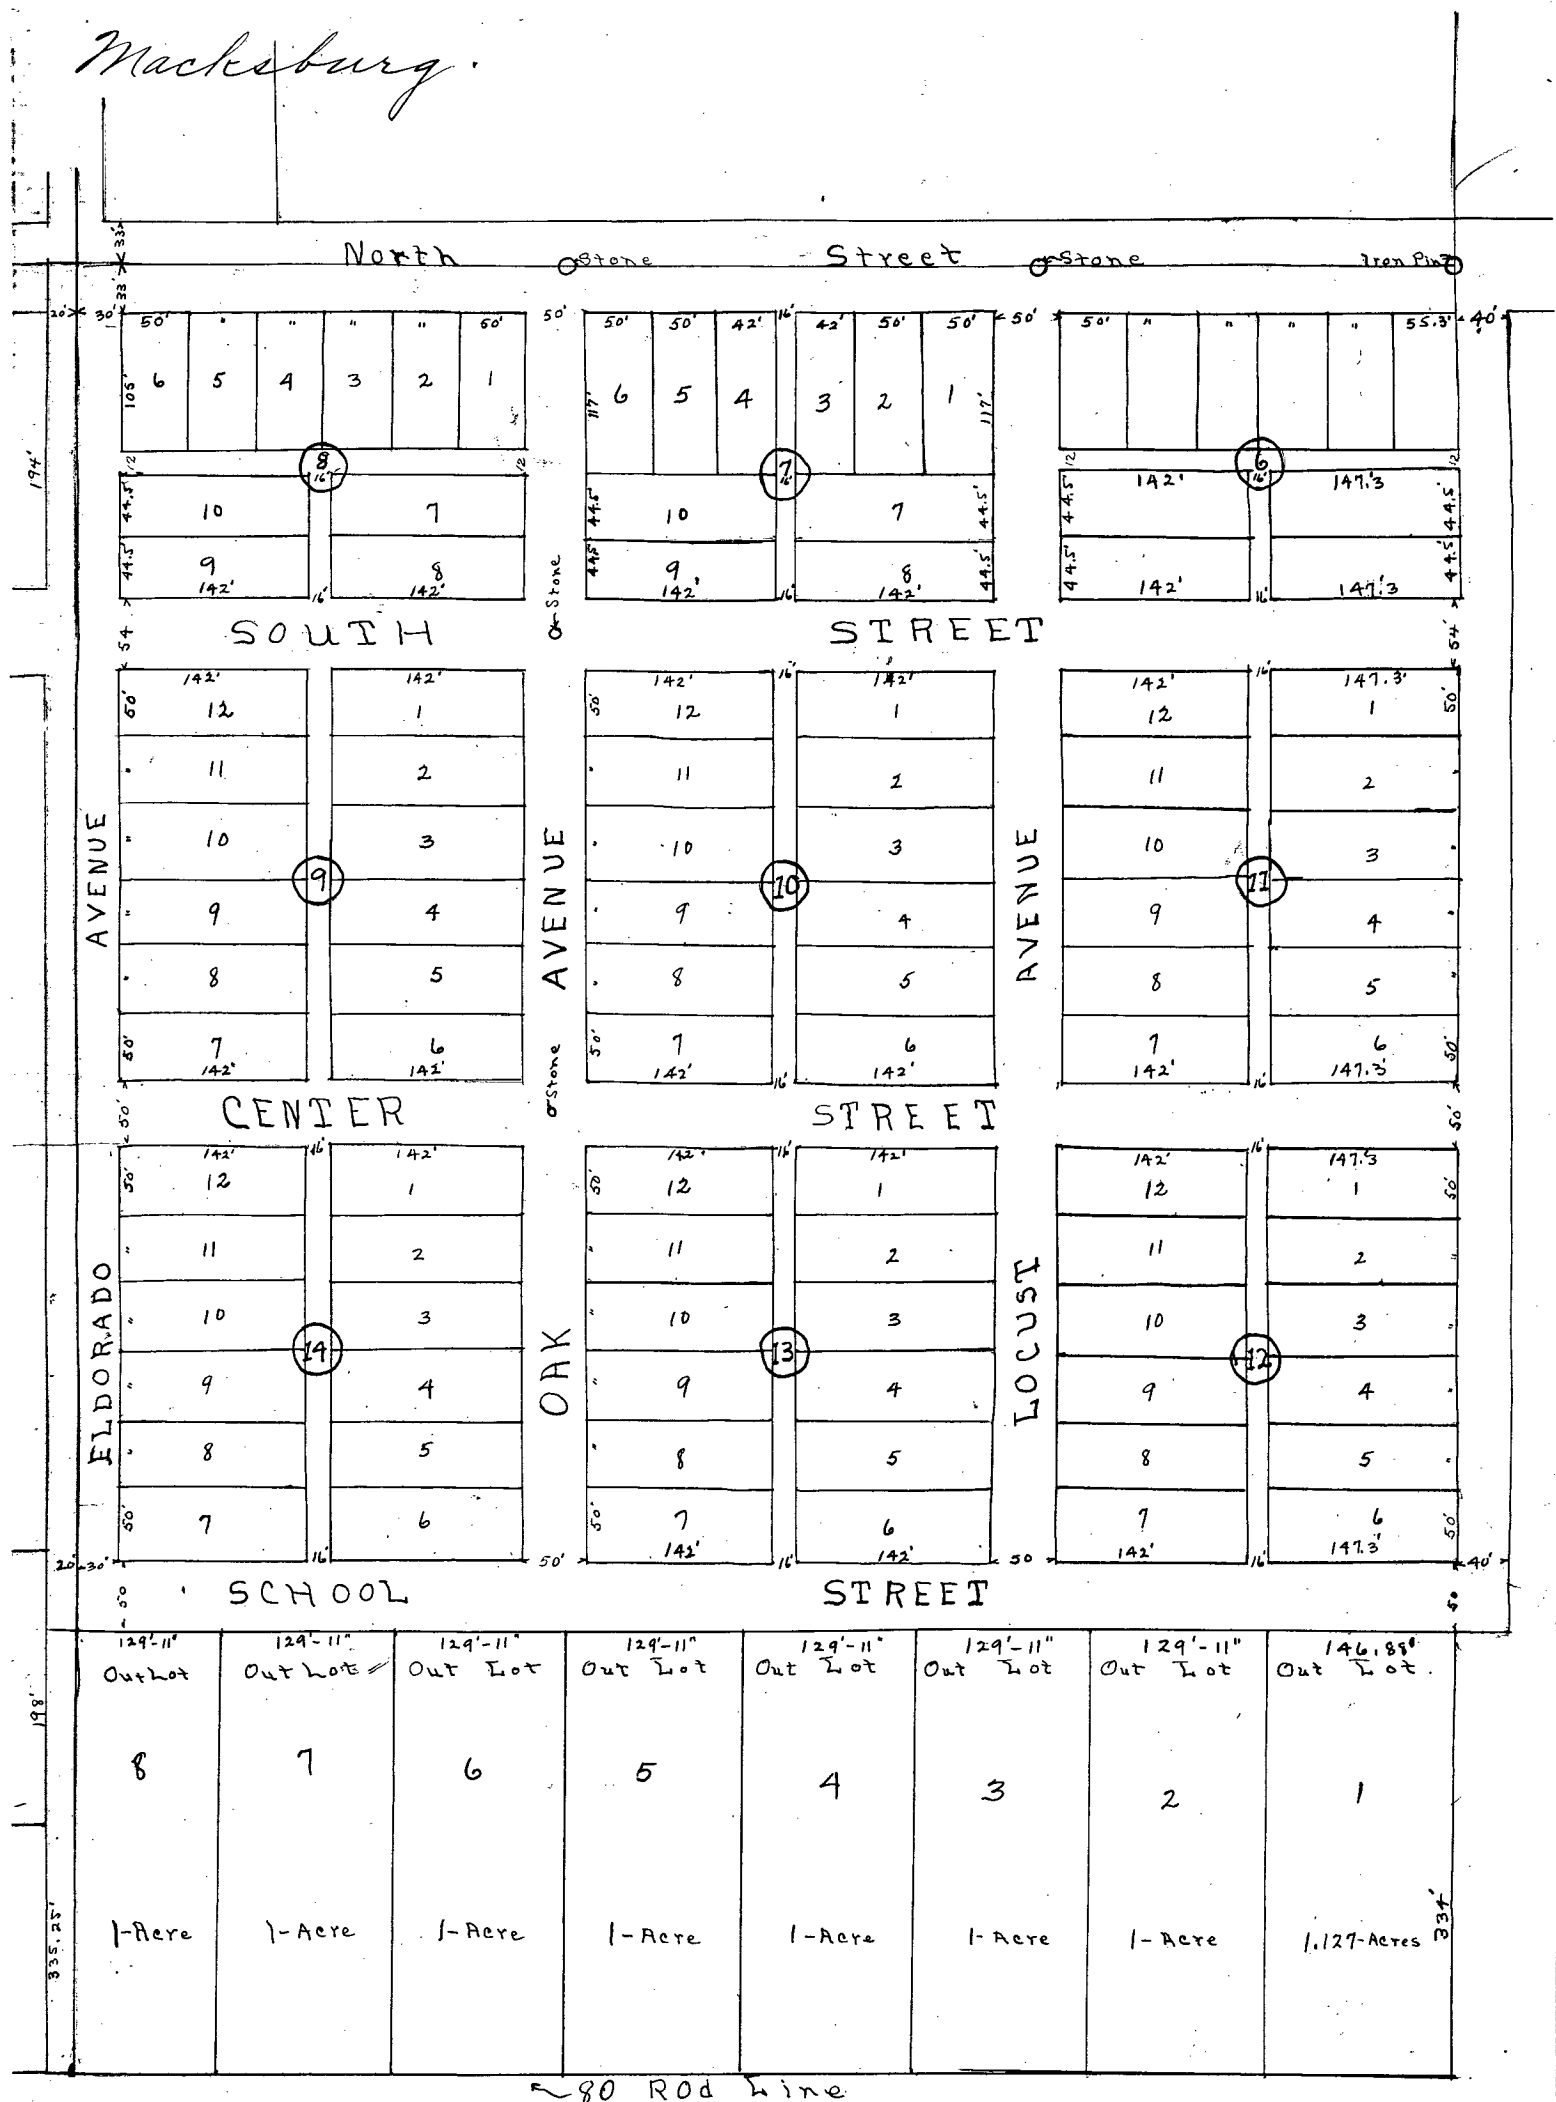

80 Rod Line

Note

Blocks 1-2-3-4-5 are located in the S¹/₄ S¹/₄ of section 10 T. 74 N. Range 29 N. of S. C. R. M. Block 1 Comprises a strip 283 ft wide and extends south from the M. C. of Agon 40 A. track along the section line between sections 9 & 10 to North Line of Center Street. Blocks 2-3-4-5 Comprise a strip of land 413 ft wide and extends from South Line of Center Street to North Line of Center Street. Block 6 is located in the S¹/₄ S¹/₄ of section 15 T. 74 N. Range 29 N. of S. C. R. M. comprising all of aforesaid 40 A. track except a strip 243 ft wide on the West along section line between sections 15 & 16, which strip was laid out in the previous survey.

Grant St. 50'
 Lincoln St. 50'
 North St. 66'
 South St. 54'
 Center St. 50'
 School St. 50'

Elorado Ave. 40 ft. and 50 ft. and
 Oak Ave. 50 ft.
 Locust Ave. 50 ft.
 Alleys 16 ft.
 {Alleys in blocks 6 & 8 - 12 ft. E. & W.
 Alley block 4 - 11.5 ft.

E. B. Hiatt. Co. Engi.

By H. N. Flanagan

Oct 29 - 1912

Scale: 1" = 100'-0"