




Commencing at the Northwest corner of Lot 1 of Block 1 of Wilkey's Addition to Winterest Iowa, running
Addition of said lots to Winterest Iowa, thence South to the North line of Rock City Cemetery;
East line of East Street is located through Wilkey's Addition to Winterest Iowa, thence North

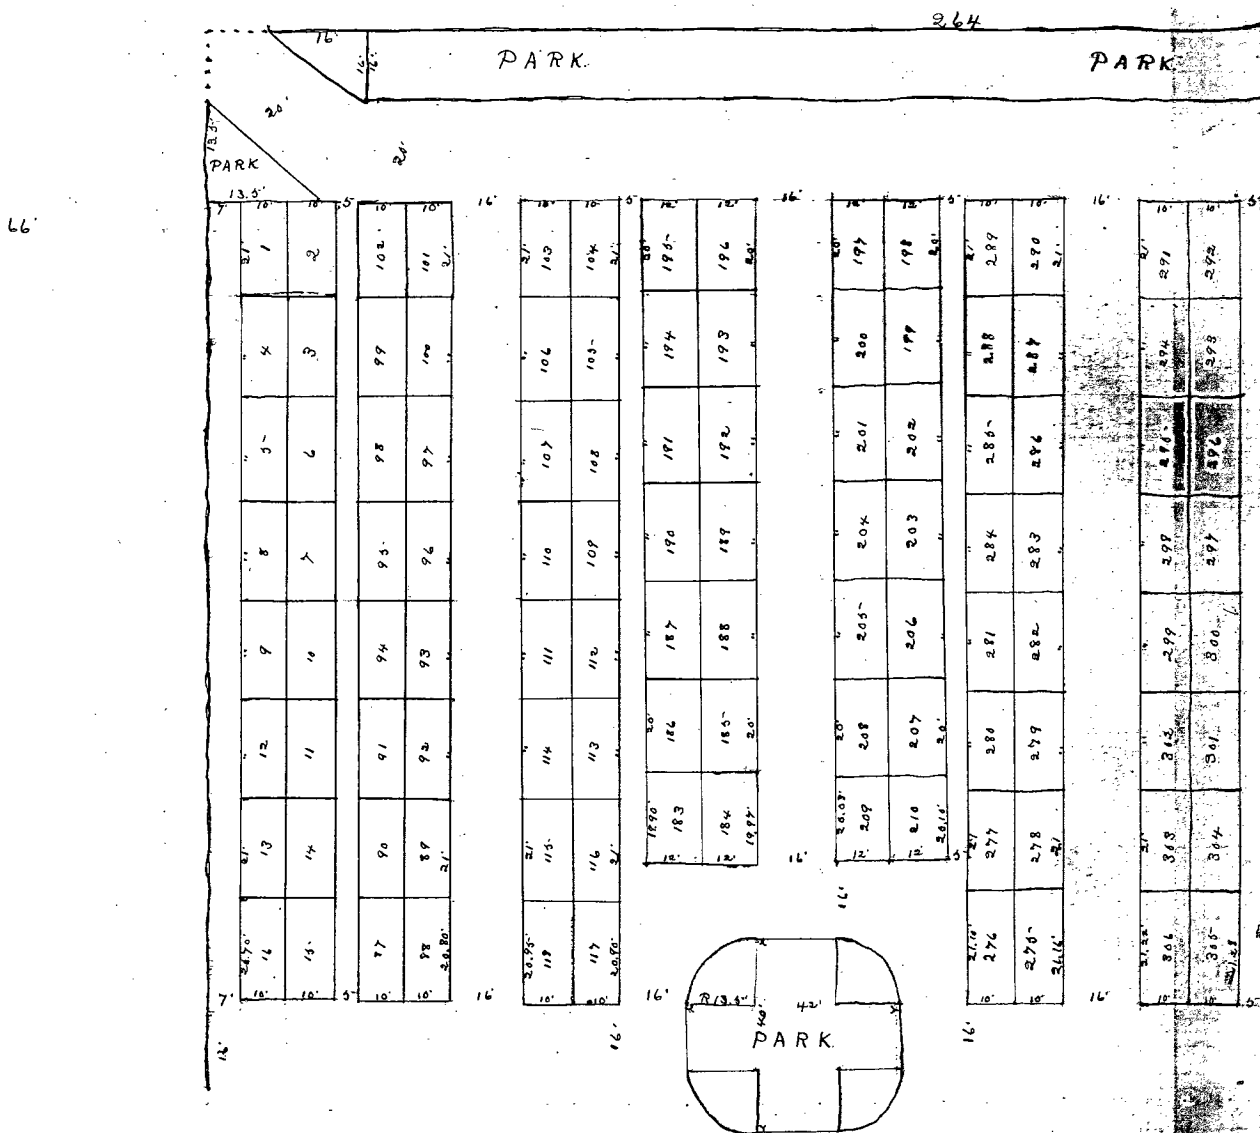

POSITION CEMETERY IOWA

thence East 264 feet, thence North 57 feet, thence East to the West line of Art Lot 11 of Doughridge and Casiday's thence in a westerly direction following the North boundary line of Rock City Cemetery to the intersection of the along said line of East Street to place of beginning.



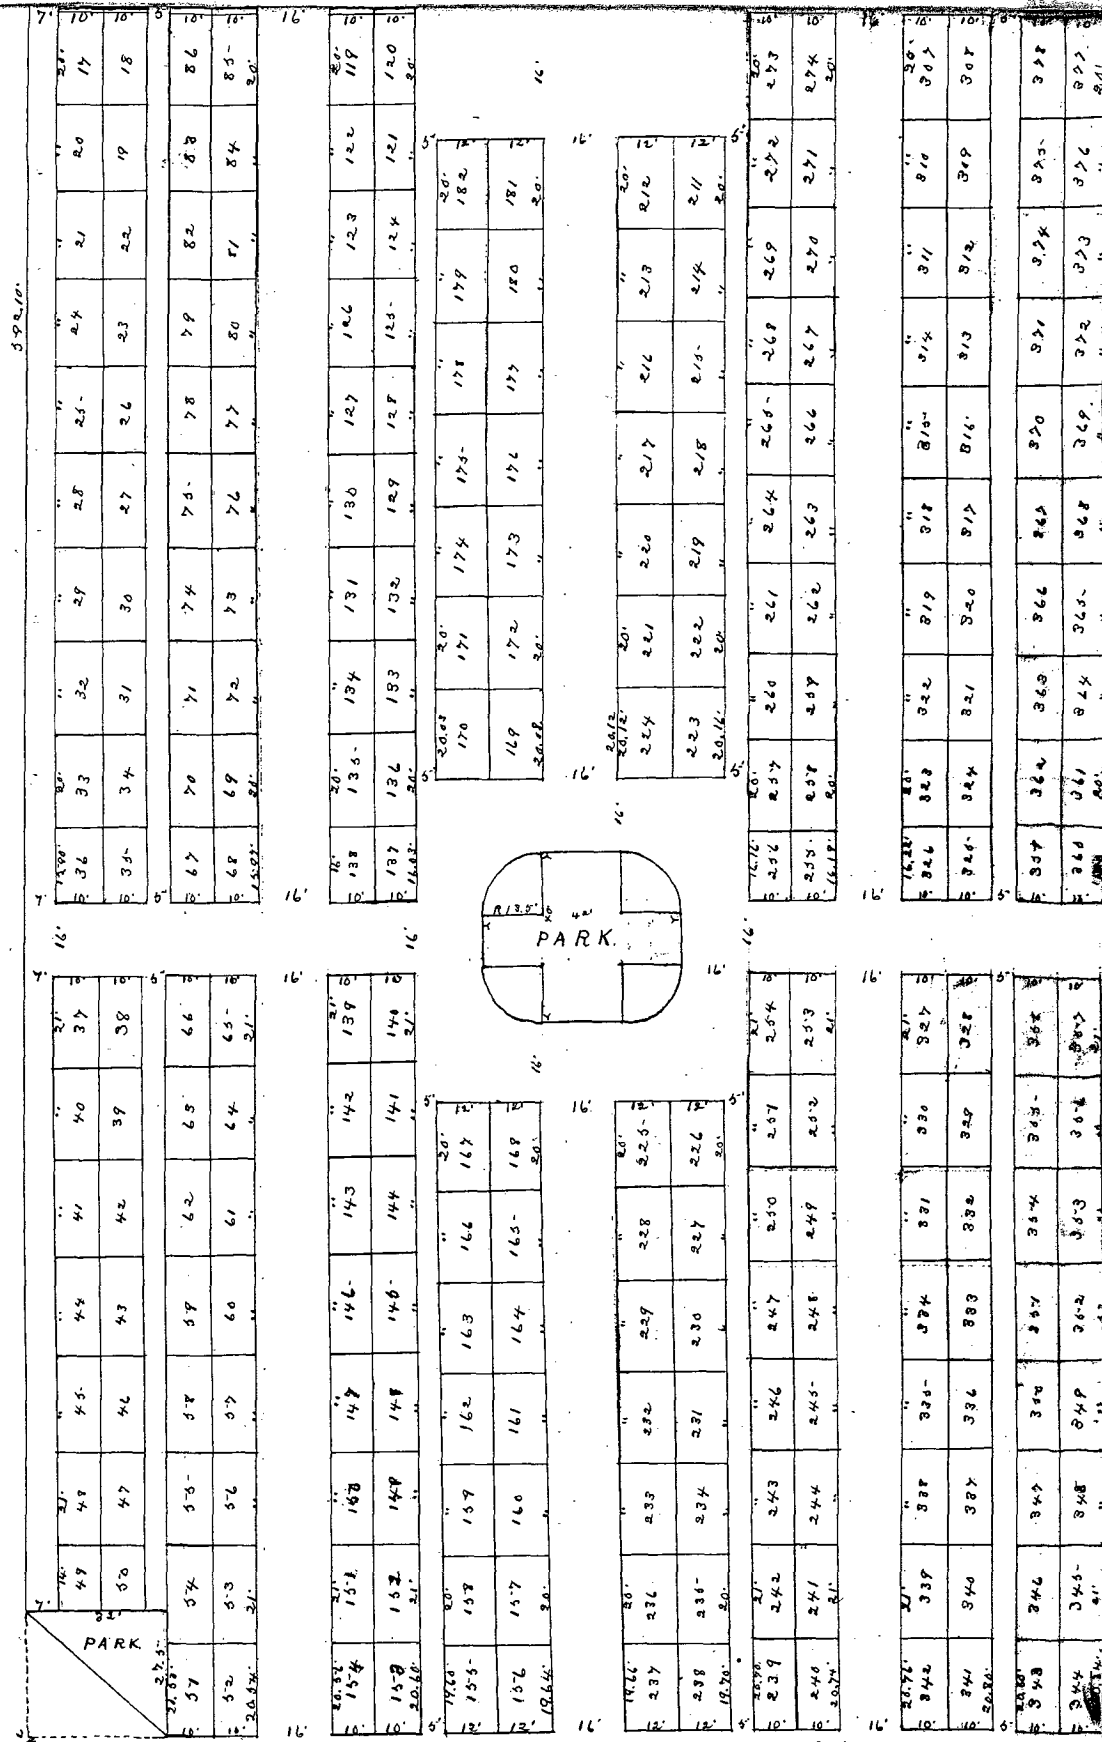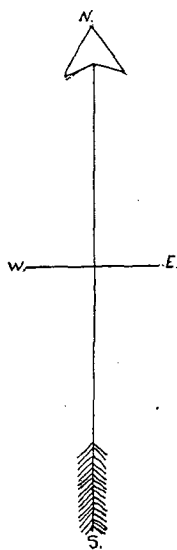

Filed for Record July 15th A.D. 1910 at 5:00 o'clock A.M.


George Hill Recorder.
By Daisy Hill Deputy.

The undersigned, J.W. Frankelberger and the Winterset Cemetery Improvement Association do hereby certify that they caused the real estate included in the annexed plat of the North Addition to Rock City Cemetery to be surveyed and platted by Frank McNutt; and that the subdivisions into lots, parks, streets and alleys as shown in the annexed plat, is in accordance with the wished, desire and direction of the undersigned for the uses and purposes as a cemetery; that the undersigned are the owners and holders of the legal and equitable title to the real estate included in the annexed plat. In witness whereof these presents have been executed by the said J.W. Frankelberger and the Winterset Cemetery Improvement Association, on this 2nd day of July A.D. 1910.

J.W. Frankelberger.
Winterset Cemetery Improvement Association
By J.W. Frankelberger,
its President.

State of Iowa County of Madison SS:

On this Second day of July, A.D. 1910, before me, the undersigned, a Notary Public in and for said County, personally appeared J.W. Frankelberger, individually, and J.W. Frankelberger, to me personally known, who being by me duly sworn did say that he is the President of the Winterset Cemetery Improvement Association, and that said Winterset Cemetery Improvement Association is a corporation and does not have a corporate seal, and that said instrument was signed in behalf of said corporation by authority of its board of Directors, and that the said J.W. Frankelberger acknowledged said

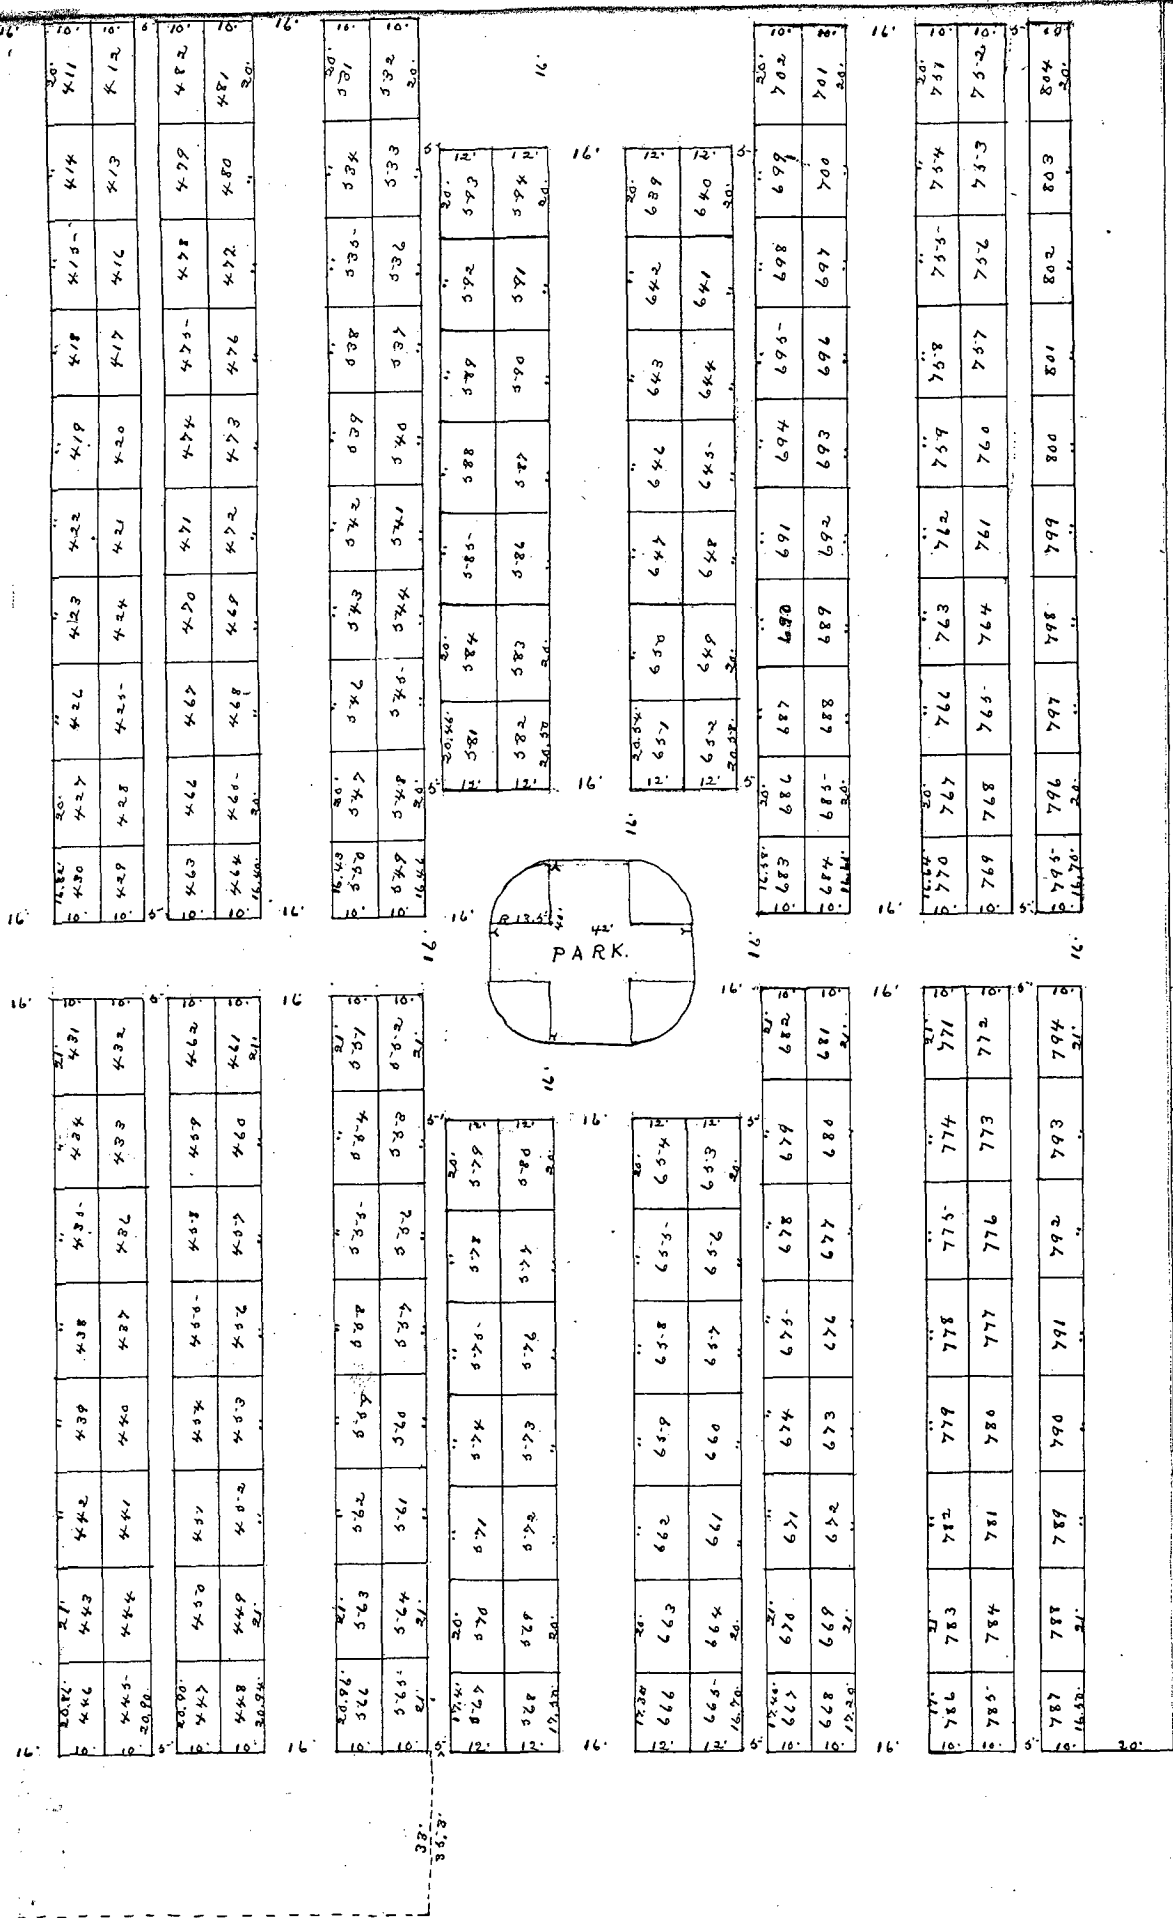

instrument to be the voluntary act and deed of said corporation, and by him individually, and for the uses and purposes therein expressed. In WITNESS WHEREOF I have hereunto set my hand and affixed my seal on the day and year last above written.

NOTARIAL

Notary Public in and for Madison County, Iowa.

CERTIFICATE.

State of Iowa, County of Polk SS:

I, Frank McNutt, of said State and County, first being duly sworn depose and say that I am by occupation a Civil Engineer, and that as such, and at the request of J.W. Frankelberger, the now holder of the legal title to the real estate hereinafter described, and the Winterset Cemetery Improvement Association, a party in interest in said real estate, I did survey, plat and lay out into subdivisions and lots a part of the following described real estate, to-wit:- Commencing at the Northwest corner of Lot numbered One (1) of Block numbered One (1) of Wilsey's Addition to Winterset, Iowa, running thence East Two Hundred Sixty Four (264) feet, thence North Fifty Seven (57) feet, thence East to the West line of Out Lot numbered Eleven (11) of Laughridge & Cassidy's Addition of Out Lots to Winterset, Iowa, thence South to the North line of Rock City Cemetery thence in a Westerly direction following the North boundary line of Rock City Cemetery to the intersection of the East line of East Street as located through Wilsey's Addition to Winterset, Iowa, thence North along said line of East Street to the place of beginning. Said Addition to be known as North Addition to Rock City Cemetery. That said Addition is divided into Eight Hundred Sixteen (816) lots, progressively numbered One (1) to Eight Hundred Sixteen (816) inclusive, and Seven (7) parks with the necessary streets and alleys. That I attach hereto the original plat showing the subdivisions and the field notes as made by me marked thereon showing the length and breadth of each lot to be used for cemetery purposes and the width of each street and alley therein all in feet. That the annexed plat and field notes marked thereon are true and correct. Dated this 14th day of July A.D. 1910.

Frank McNutt

Subscribed in my presence and sworn to before me by the above named affiant, Frank McNutt, this 14th day of July, A.D. 1910.
(Notary Public in and for Madison County, Iowa)
(M. Fay McChesney)

NOTARIAL

SEAL.