

NORTH EAST ADDITION TO ROCK CITY CEMETERY.

S. 5th St.

WINTERSET, IOWA.

Warren Dickinson, C.E.
Des Moines, Iowa.

Aug-1919.

66

DRIVE.


792	787	786	781	780	775	774	769	768	763	762	757	756	751	750	745	744	739	738
		SAND HOUSE.																
791	788	785	782	779	776	773	770	767	764	761	758	755	752	749	746	743	740	737
790	789	784	783	778	777	772	771	766	765	760	759	754	753	748	747	742	741	736

DRIVE.

395	440	441	486	487	535	536	583	584	631	632	683	684	735
396	439	442	485	488	534	537	582	585	630	633	682	685	734
397	438	443	484	489	533	538	581	586	629	634	681	686	733
398	437	444	483	490	532	539	580	587	628	635	680	687	732
399	436	445	482	491	531	540	579	588	627	636	679	688	731
400	435	446	481	492	530	541	578	589	626	637	678	689	730
401	434	447	480	493	529	542	577	590	625	638	677	690	729
402	433	448	479	494	528	543	576	591	624	639	676	691	728
403	432	449	478	495	527	544	575	592	623	640	675	692	727
404	431	450	477	496	526	545	574	593	622	641	674	693	726
405	430	451	476	497	525	546	573	594	621	642	673	694	725
406	429	452	475	498	524	547	572	595	620	643	672	695	724
407	428	453	474	499	523					644	671	696	723
408	427	454	473	500	522					645	670	697	722

N.



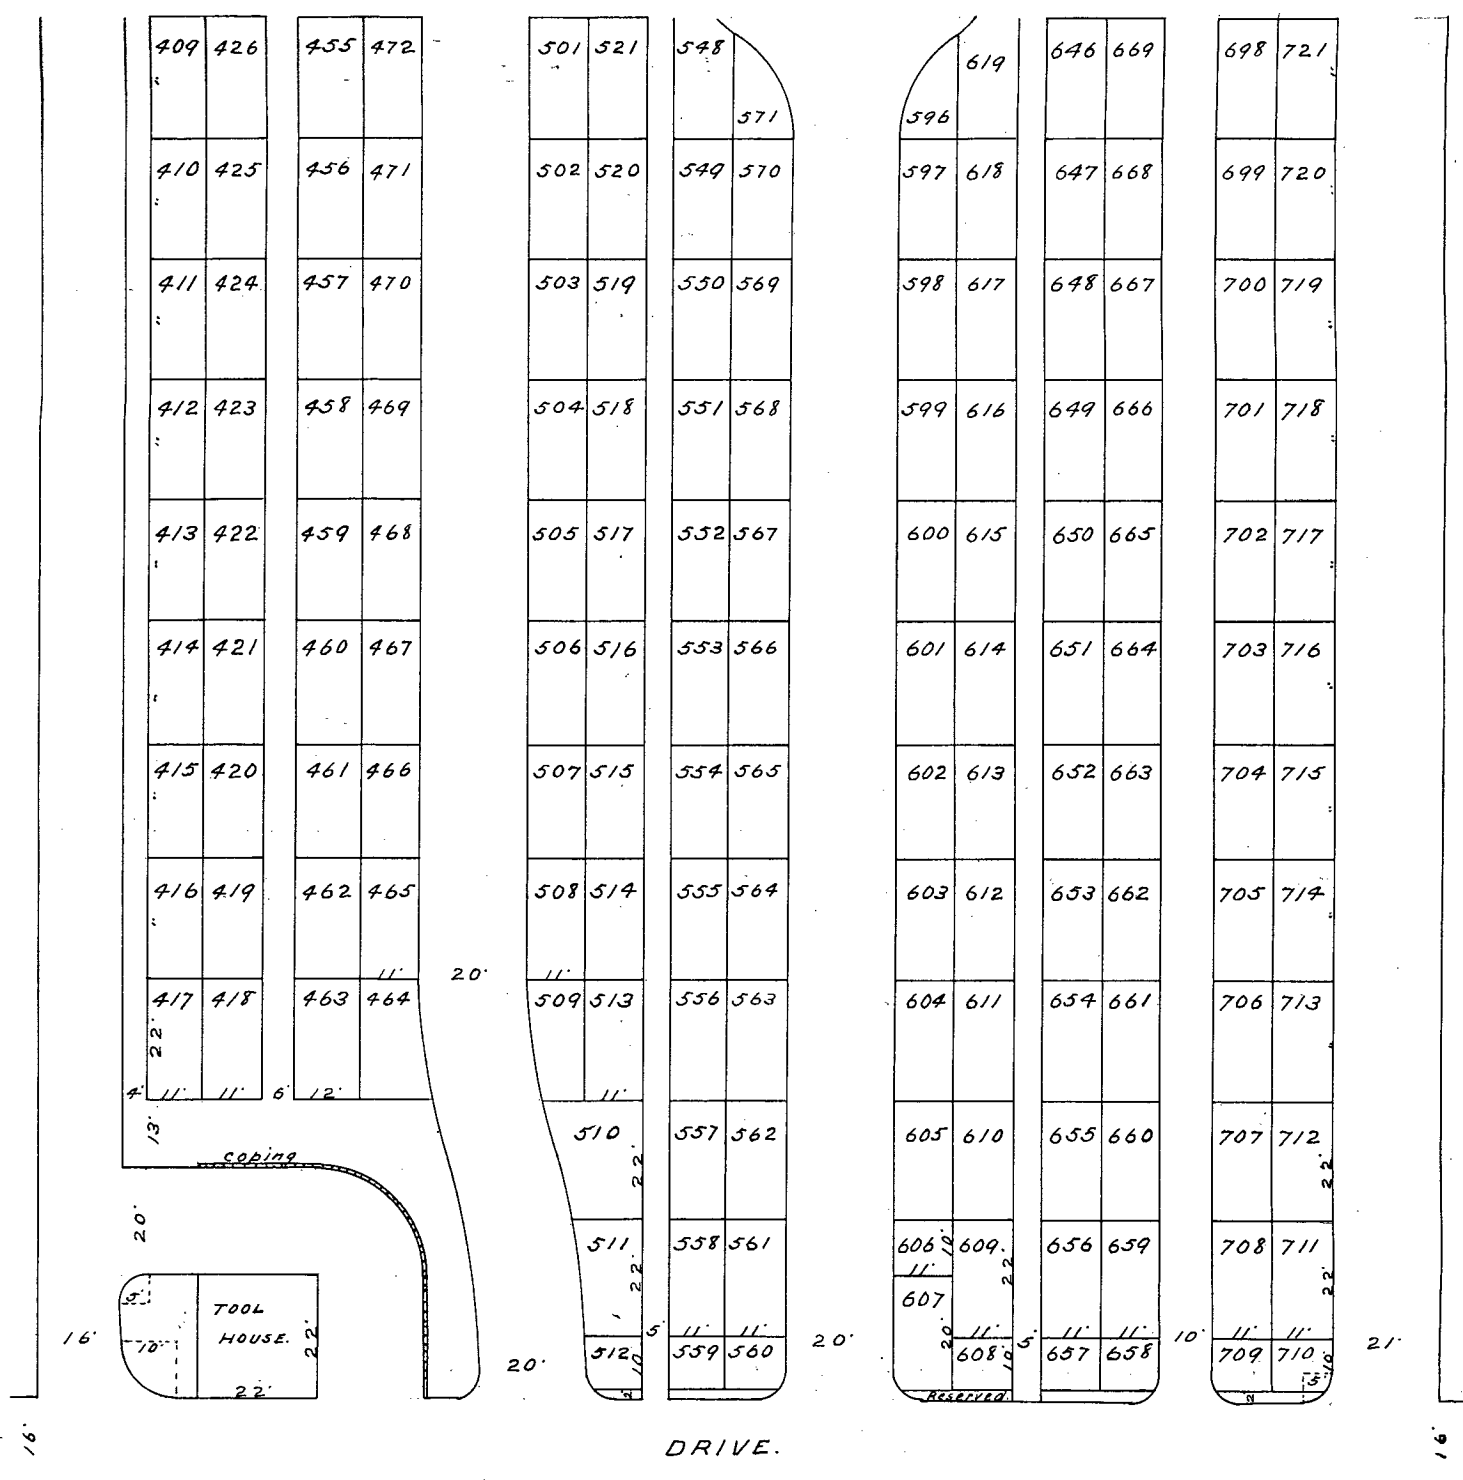

Filed for Record the 12th November A. D. 1919 at 10⁵⁵ o'clock A. M.
Nettie E. Winship Recorder.
By Winifred Whedon Deputy