


IRREGULAR SURVEY OF

NOTE.—Record Surveyor's Certificate in marginal lines, numbering each survey from 1 up, on each section.

Acres, Blackmar & Co., Makers, Burlington, Iowa.

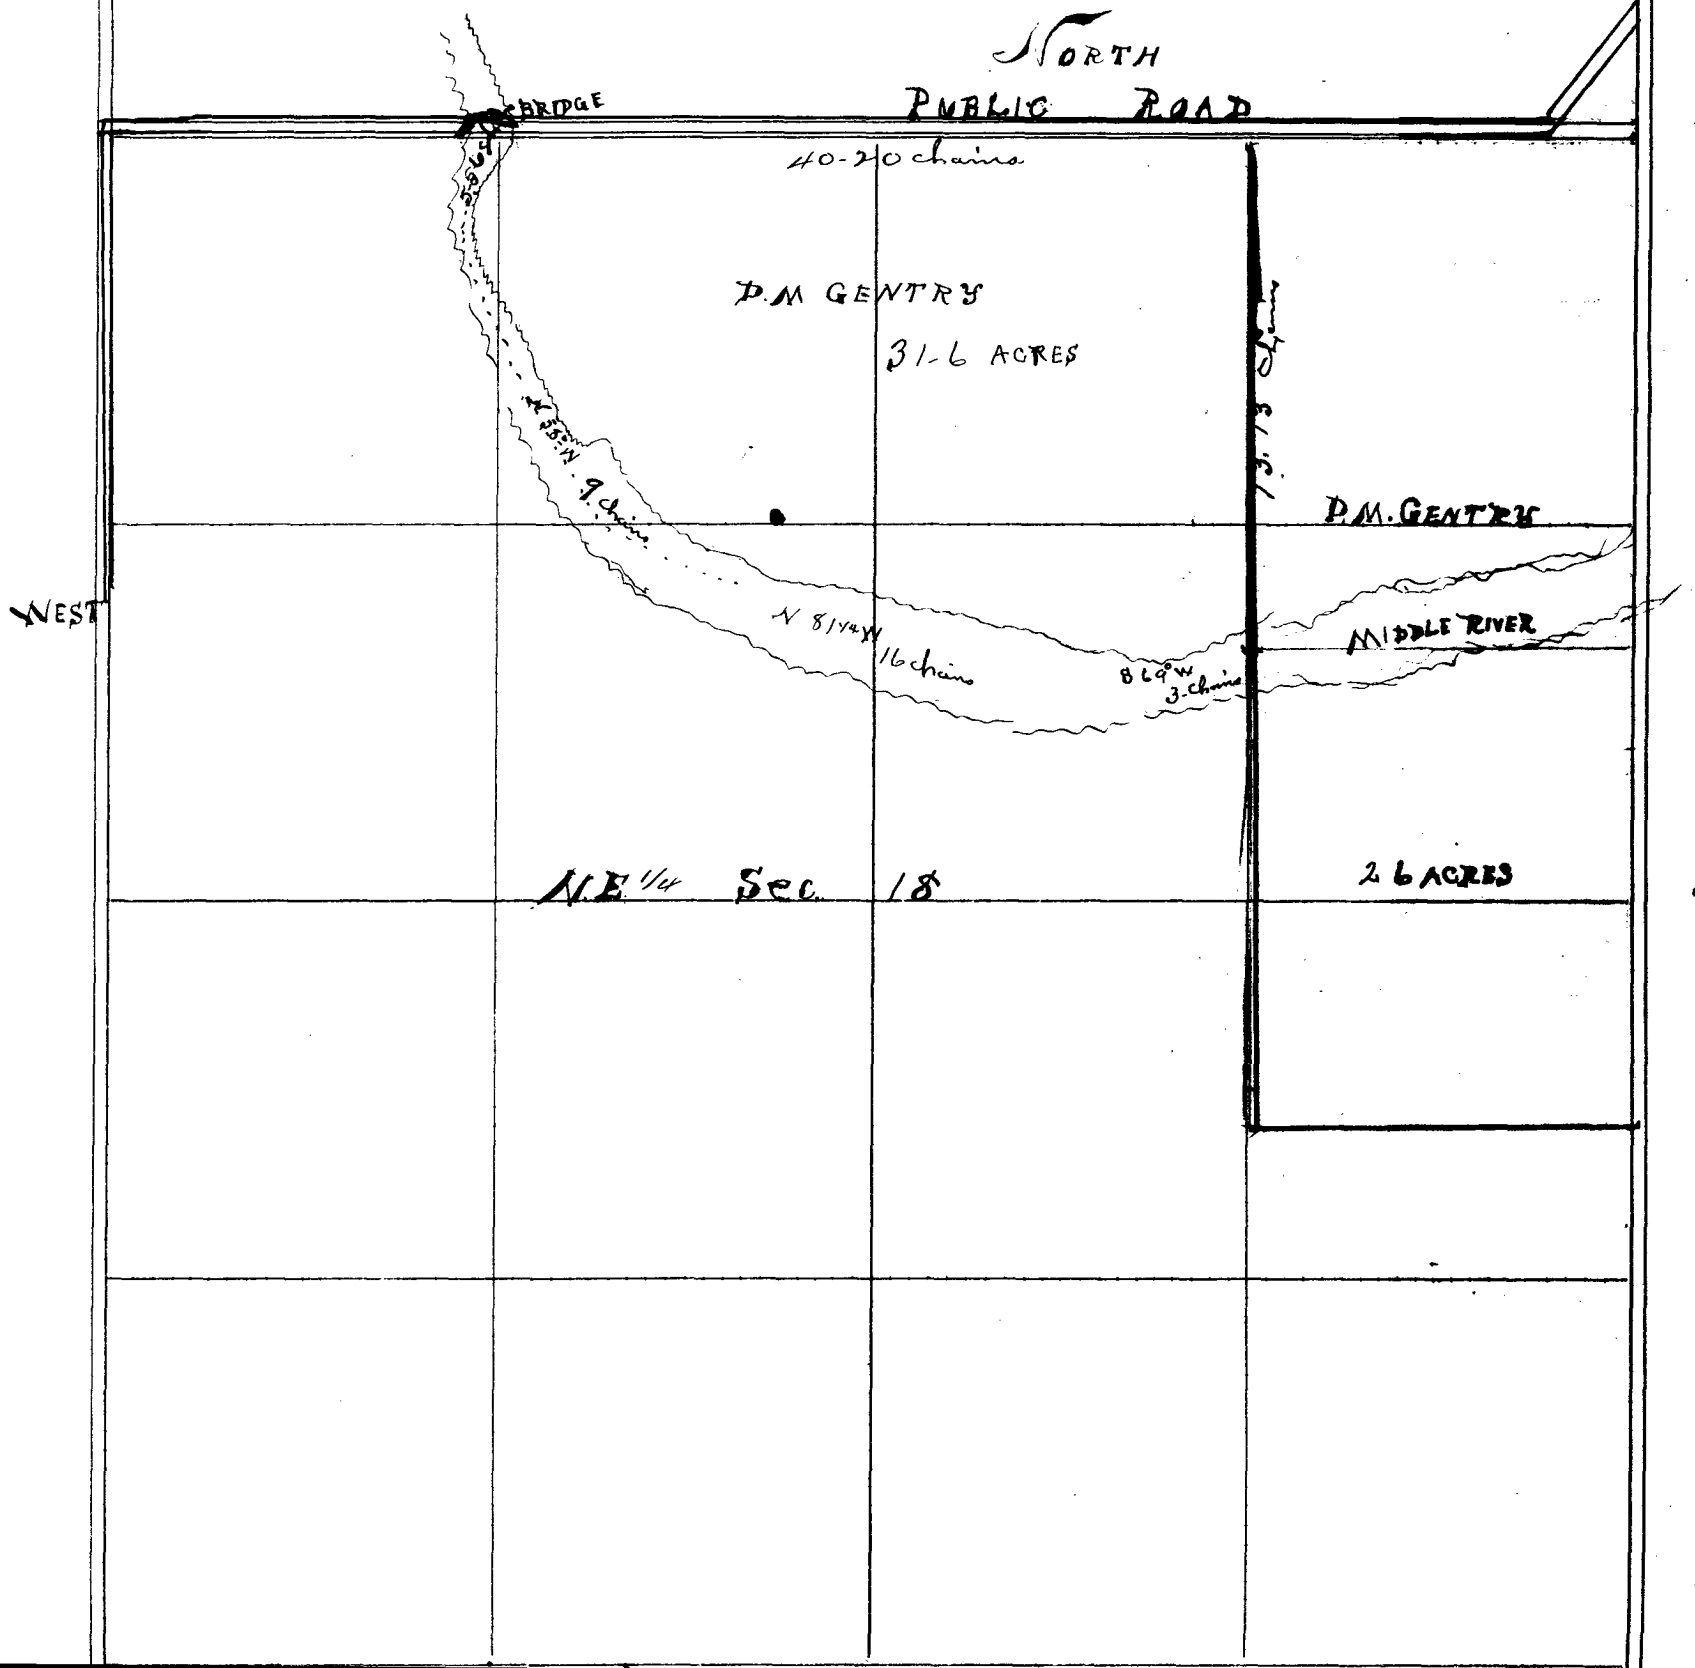

Sec. No. 8+17+18 Township 75, Range 28.

I hereby certify that the above plat is correct of lands owned by D. M. Gentry, and surveyed by me on the 2nd of January, 1895. The description of said land and adjacent land is as follows: The North 26 acres of East 1/2 of N.E. 1/4 Sec. 18, also the remaining part of N.E. 1/4 of said section lying N. with center of Middle River, also all of N.W. 1/4 of said section 17 and 234 acres of N.E. 1/4 of N.W. 1/4 of Sec. 17, by West of Middle River also 10.92 acres of S.W. 1/4 of S.W. 1/4 of Sec. 8 lying South of Middle River all the Township 75th Range 28 West. The bearing and distance of boundary lines along Middle River and marked on the plat as follows: R.R. Gatterman Co. Sec. 18 1895 at 1830
by G. G. Gatterman Co.
by G. G. Gatterman Co.

Filed for record the 5th day of January 1895 at 1830
Doc # 4
See Page 95 - Record Book
Rural Deed Book
EAST

