


IRREGULAR SURVEY OF

NOTE.—Record Surveyor's Certificate in marginal lines, numbering each survey from 1 up, on each section.

~~Acres, Blackmar & Co., Makers, Burlington, Iowa.~~

Acres, Blackmar & Co., makers, Burlington, Iowa.			
			10 Rods
		20 Rods	1

Sec. No. 36 , Township 76 , Range 28 .

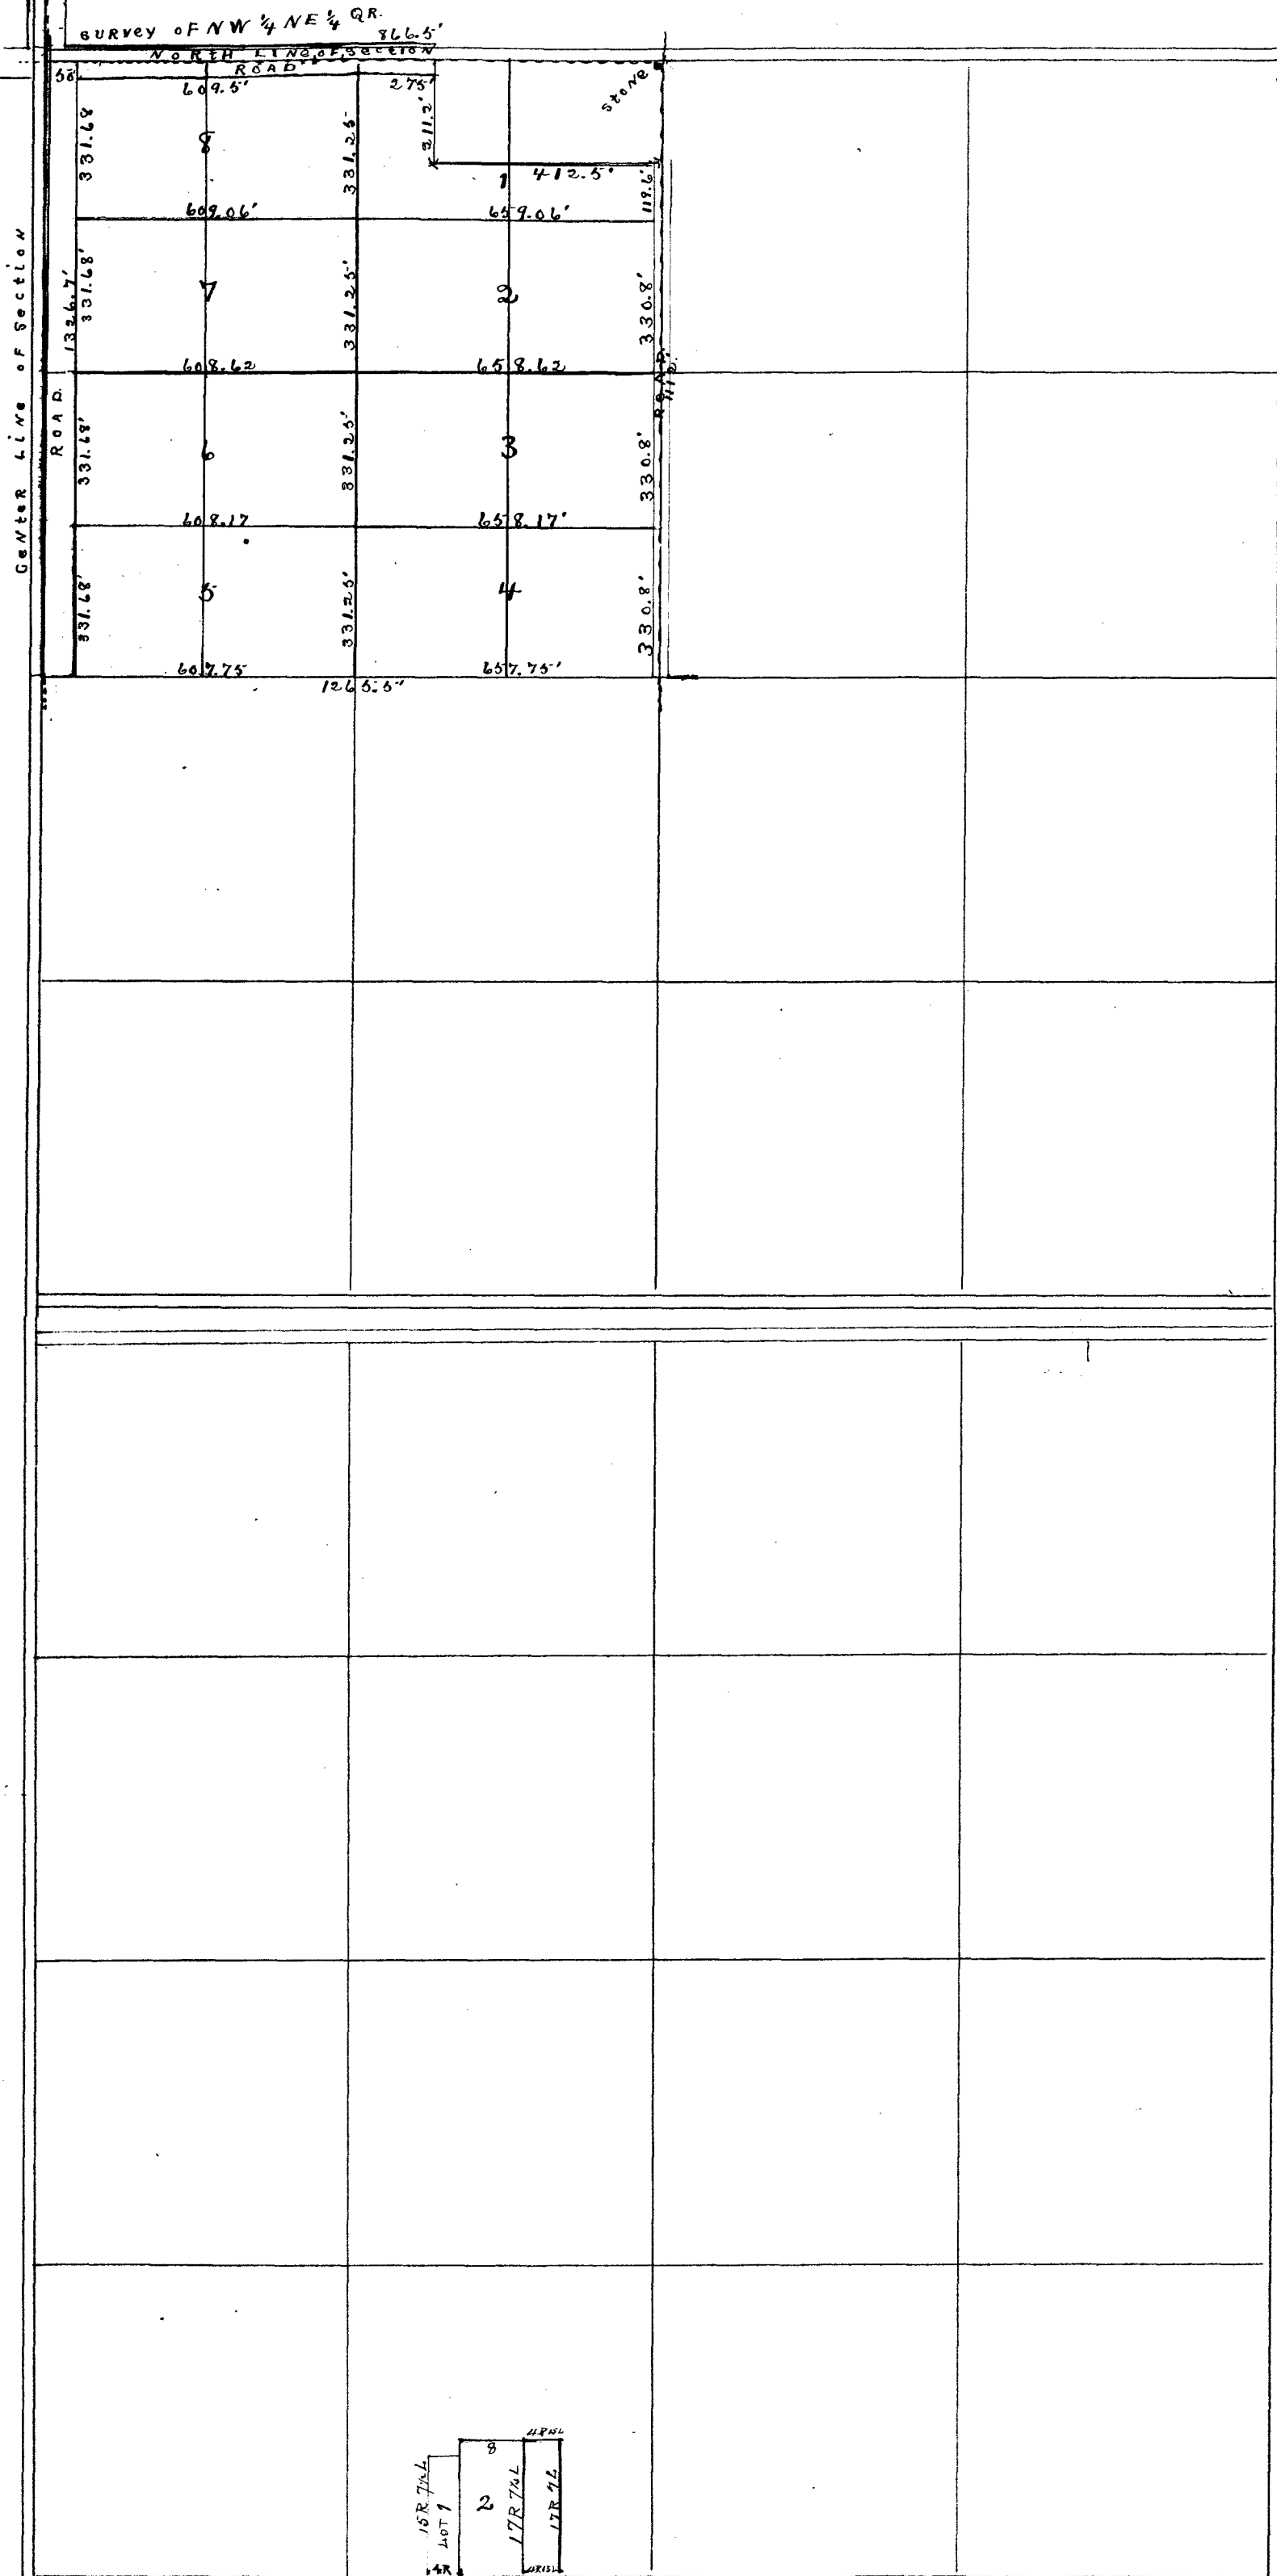

45 X hereby certify that the above and foregoing plat is correct of a subdivision of the following described land, being the N⁰¹ $\frac{1}{4}$ of the NE $\frac{1}{4}$ of Section 36, Township 76, Range 28, West of the 5th, P. M., except a strip 50 feet wide along the west side thereof, $\frac{1}{4}$ also except a tract in the Northeast corner thereof 12.8 rods North $\frac{1}{4}$ South $\frac{1}{4}$ 25. rods East $\frac{1}{4}$ West.

Said plat was made on the 3rd, day of April 1912, at the request of the owner, M. W. Sullivan, and is divided into 8 lots numbered from 1 to 8, the dimensions of which are shown in feet upon said plat.

Filed for Record Apr. 5th 1912.) Doc # 45 (E. B. Thwaitt.)
(George Wall Recorder) Recd Record 50
Page 180.