


IRREGULAR SURVEY OF

NOTE.—Record Surveyor's Certificate in marginal lines, numbering each survey from 1 up, on each section.

Acres, Blackmar & Co., Makers, Burlington, Iowa.

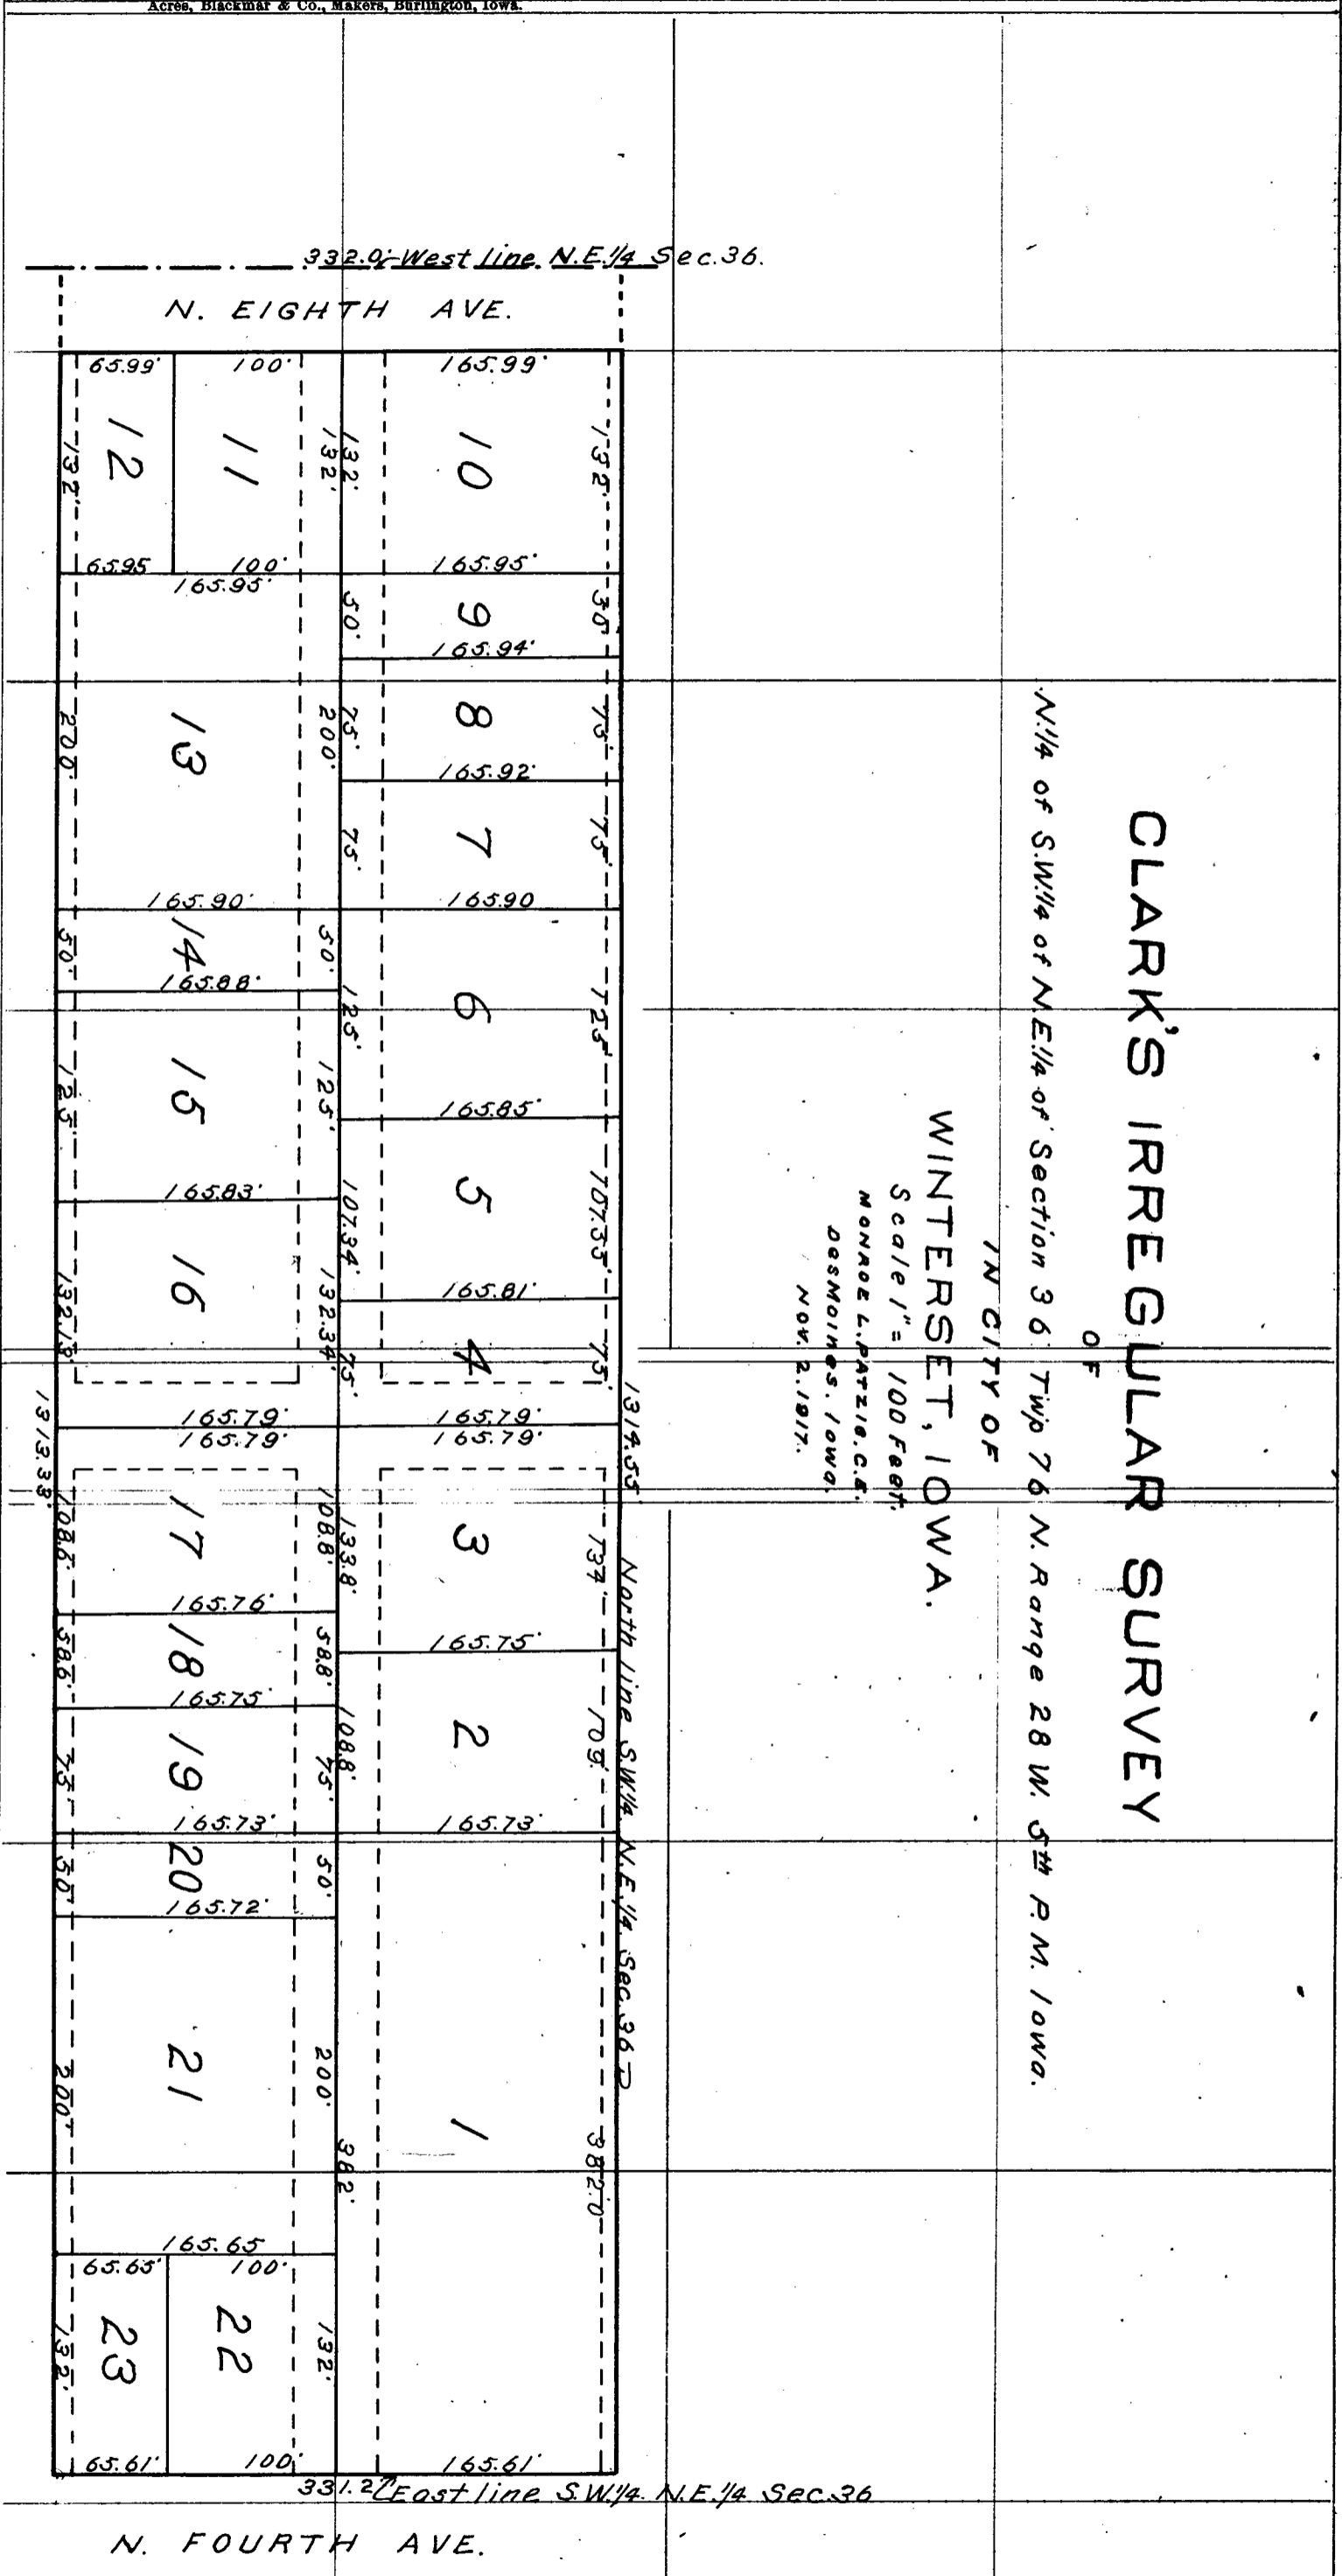

SURVEYOR'S CERTIFICATE.
 I hereby certify that the above is a true plat showing the subdivision of the N. 1/4 of the S.W. 1/4 of the N.E. 1/4 of Sec. 36, Twp. 76 N., Range 28 W., 5th P.M., Iowa, and the distances herein shown are feet and decimals of a foot as obtained by actual survey of above described premises.

MONROE L. PATZIG
 Surveyor.

Filed for the 19th day of Dec. A.D. 1917 at 9:40 o'clock.
 Leannette E. Beck, Recorder.

For Notes see Deed Record 59 Page 183.
 Inst. Date 11-9-1917

#3276

Doc# 66