


# IRREGULAR SURVEY OF

To main line of C. & N. W. R. R.  
 NOTE.—Record Surveyor's Certificate in marginal lines numbering each survey from 1 up, on each section.

Acres, Blackmar & Co., Makers, Burlington, Iowa.

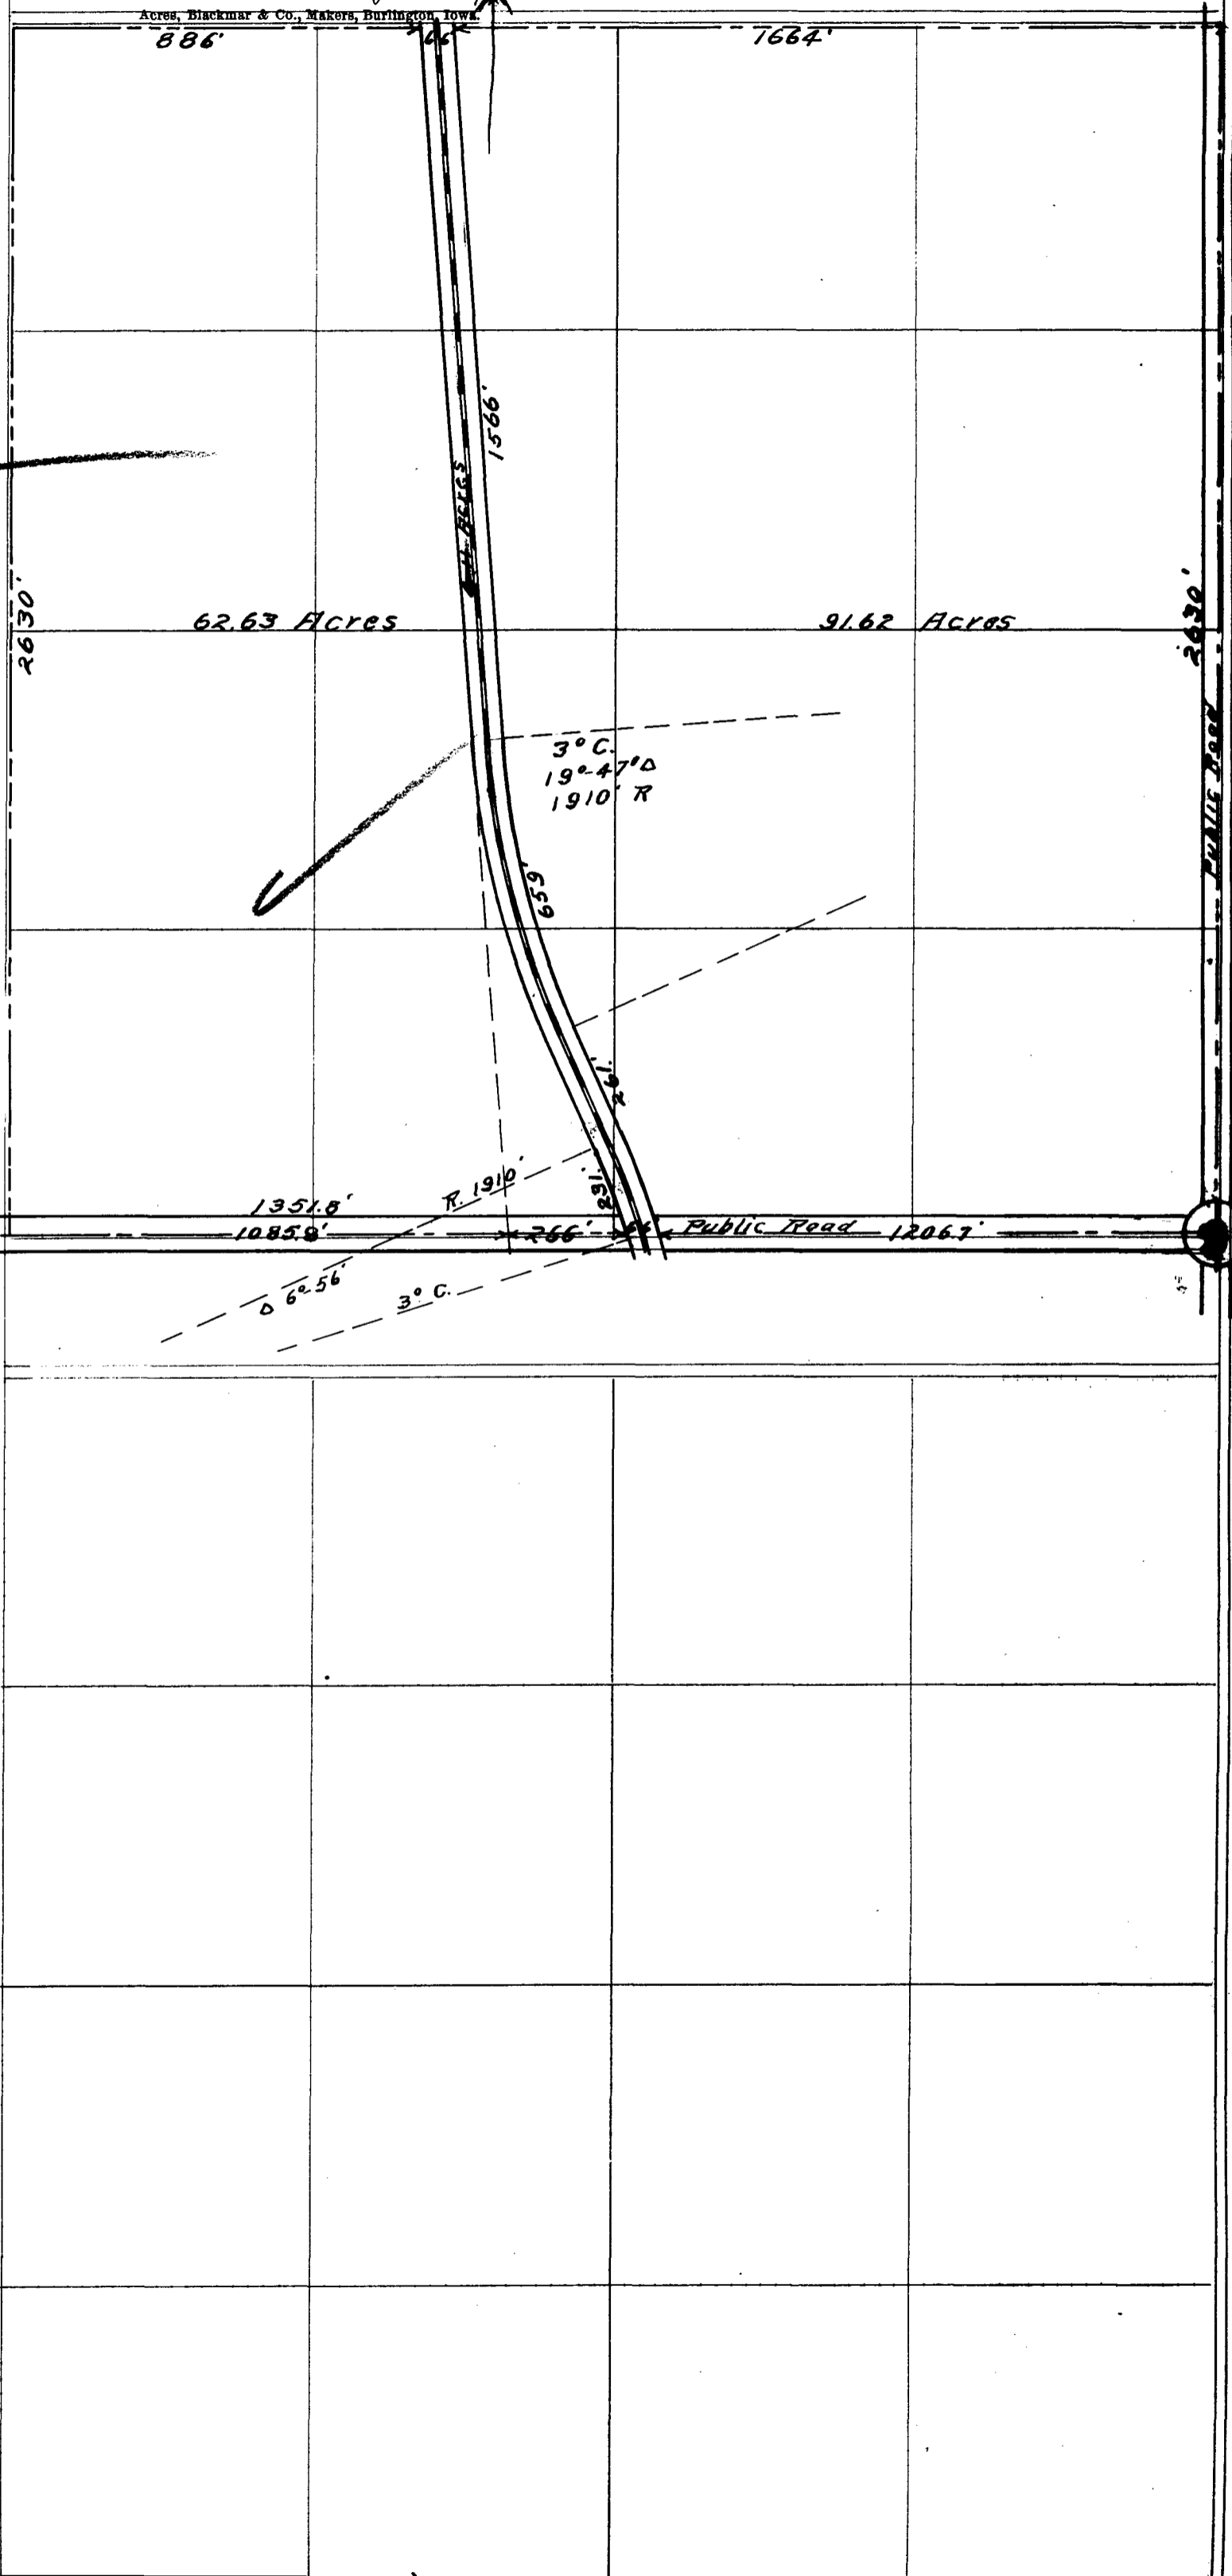

73  
 Certificate for record the 19th day of April A. D. 1921 at 4<sup>10</sup> o'clock P. M. 28 commencing  
 at the N. W. Cor. of Sec. 19 51, 8' (Sixteen hundred, fifty one and eight tenths) Twp W. line of  
 R. R. Thence S. 6 1/2' by the line of R. R. Thence S. 120 1/2' (Twelve hundred and  
 six and seven tenths) feet to the C. N. R. R. Thence S. 91. 2630 to the N. W. Cor. Thence W. 1664'  
 (Sixteen hundred and sixty four feet) to the line of R. R. Thence W. 66' (Sixty-six)  
 feet, to the W. line of the R. R. Thence W. 886' (Eighty-eight) feet to the N. W. Cor. Sec. 9,  
 Thence S. 2630 feet (Twenty-six hundred and thirty feet) to the Place Beginning.  
 Containing 158.86' (One hundred fifty eight and thirty six hundredths) Acres.  
 & hereby certify that this is a correct plat of survey made at the request of  
 R. C. Thompson and C. H. Dennis Carham, Sr. Survey made Jan 10, 1921.  
 Witnessed and sworn to before me  
 this 2<sup>nd</sup> day of Feb. 1921 O. G. Mathewson, Cud.  
 R. C. Thompson  
 C. H. Dennis  
 R. C. Thompson  
 C. H. Dennis  
 O. G. Mathewson  
 Cud.

County Engineer  
 O. G. Mathewson